


© AHARONIAN & ASSOCIATES INC 2012

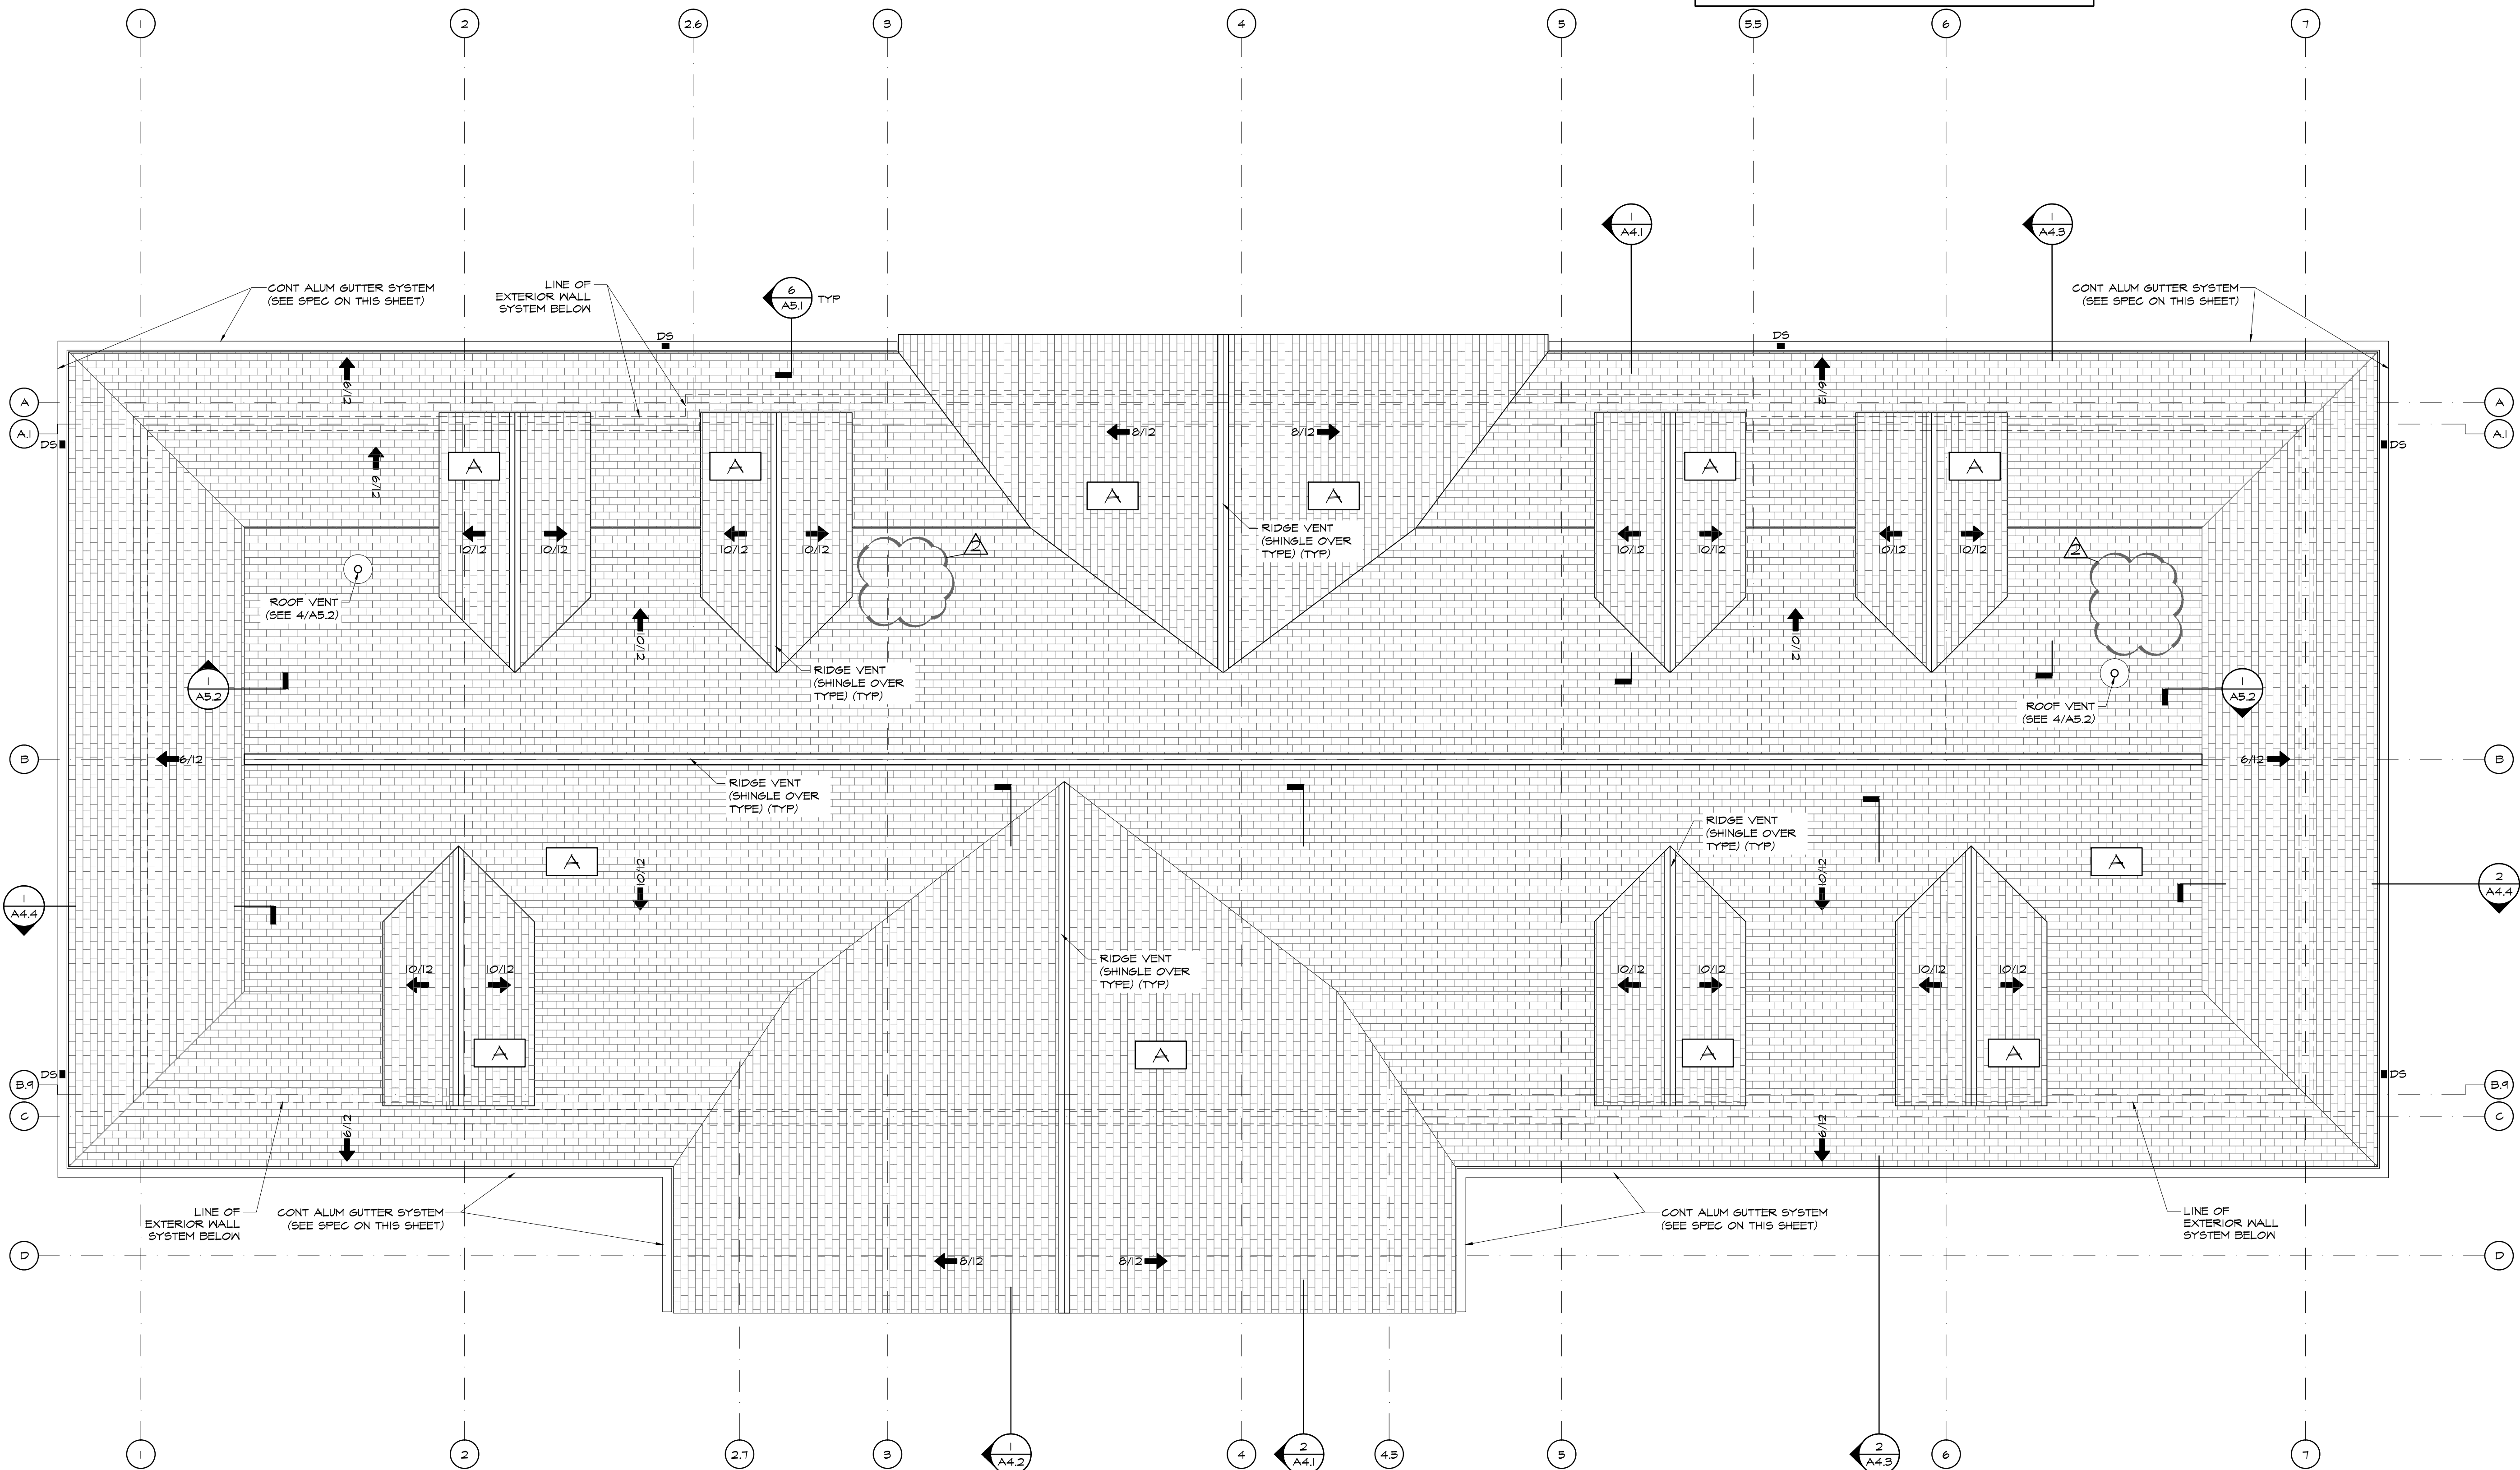

**SPECIFICATIONS**

**ASPHALT ROOFING SHINGLES**  
FLORIDA APPROVAL #FL54444-R4  
"LANDMARK DESIGNER PREMIUM" TWO PIECE RANDOM TAB FIBERGLASS COMPOSITION, LAMINATED SHINGLE, AS MANUFACTURED BY CERTANTEED. WEIGHT/SQUARE (APPROX.) 300 LB PER SQUARE  
COLOR: AS SELECTED BY OWNER

**ICE & WATER SHIELD**  
NOA 107-0524.03  
ICE & WATER SHIELD AS MANUFACTURED BY GRACE BUILDING PRODUCTS

**ALUM GUTTER SYSTEM**  
ALCOA "TRADITIONAL SELECT S-6" (COLOR: WHITE) PROVIDE ALL ACCESSORIES REQ'D FOR A COMPLETE INSTALLATION. INSTALL PER MANUF INSTRUCTIONS. ENSURE SEALED, WATERTIGHT CORNER CONNECTIONS. FLASH & SEAL TO DOWNSPOUTS AS REQ'D.


**LEGEND**

DS DOWNSPOUT  
O VENT THRU ROOF  
O ROOF CAP  
→ SLOPE OF ROOF

**ROOF SYSTEMS**

A

- ARCHITECTURAL ASPHALT ROOFING SHINGLES
- 15# BUILDING PAPER
- ICE & WATER SHIELD (3'-0" MIN. FROM ROOF EDGE TO BEYOND THE INTERIOR FACE OF ALL EXTERIOR WALLS, DOUBLE LAYER IN ALL VALLEYS AND CHANGES IN PITCH)
- 5/8" CDX PLYWOOD SHEATHING W/ METAL H-CLIPS INSTALLED ALONG PLYWOOD EDGE BETWEEN TRUSSES
- PRE-ENGINEERED WOOD ROOF TRUSSES (SEE STRUCT DWGS)

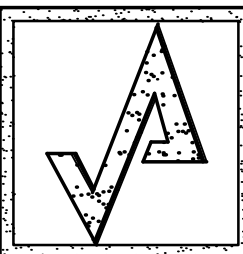

AHARONIAN & ASSOCIATES INC.  
ARCHITECTS

310 George Washington Highway  
Suite 100  
Smithfield, Rhode Island  
0 2 9 1 7  
T 401-232-5010  
F 401-232-5080  
WWW.ARCH-ENG.COM

**DISCLAIMER**

OWNERSHIP AND USE OF DOCUMENTS, DRAWINGS AND SPECIFICATIONS ARE INSTRUMENTS OF PROFESSIONAL SERVICE AND SHALL REMAIN THE PROPERTY OF THE ARCHITECT. THESE DOCUMENTS ARE NOT TO BE USED, IN WHOLE OR IN PART, FOR ANY OTHER PROJECTS OR PURPOSES OR BY ANY OTHER PARTIES THAN THOSE PROPERLY AUTHORIZED BY CONTRACT WITHOUT THE EXPRESS WRITTEN AUTHORIZATION OF THE ARCHITECT.

**REVISIONS**

NUMBER	REMARKS	DATE
1	BUILDING DEPARTMENT COMMENTS	12/7/12

**FOR PERMIT ONLY**

**PROJECT TITLE**

**Cumberland FARMS**  
100 Crossing Blvd, Framingham, Massachusetts  
STORE # V0636  
22905 S.R. 7

BOCA RATON, FL  
Palm Beach County

**DRAWING TITLE**

ROOF PLAN

DATE AUG 29, 2012	PROJ NO 11117
DRAWN BY JJ	CHECKED BY AZ

**DRAWING NUMBER**

A1.6

1 ROOF PLAN  
SCALE: 1/4" = 1'-0"  
N  
PLAN