




© AHARONIAN & ASSOCIATES INC 2012

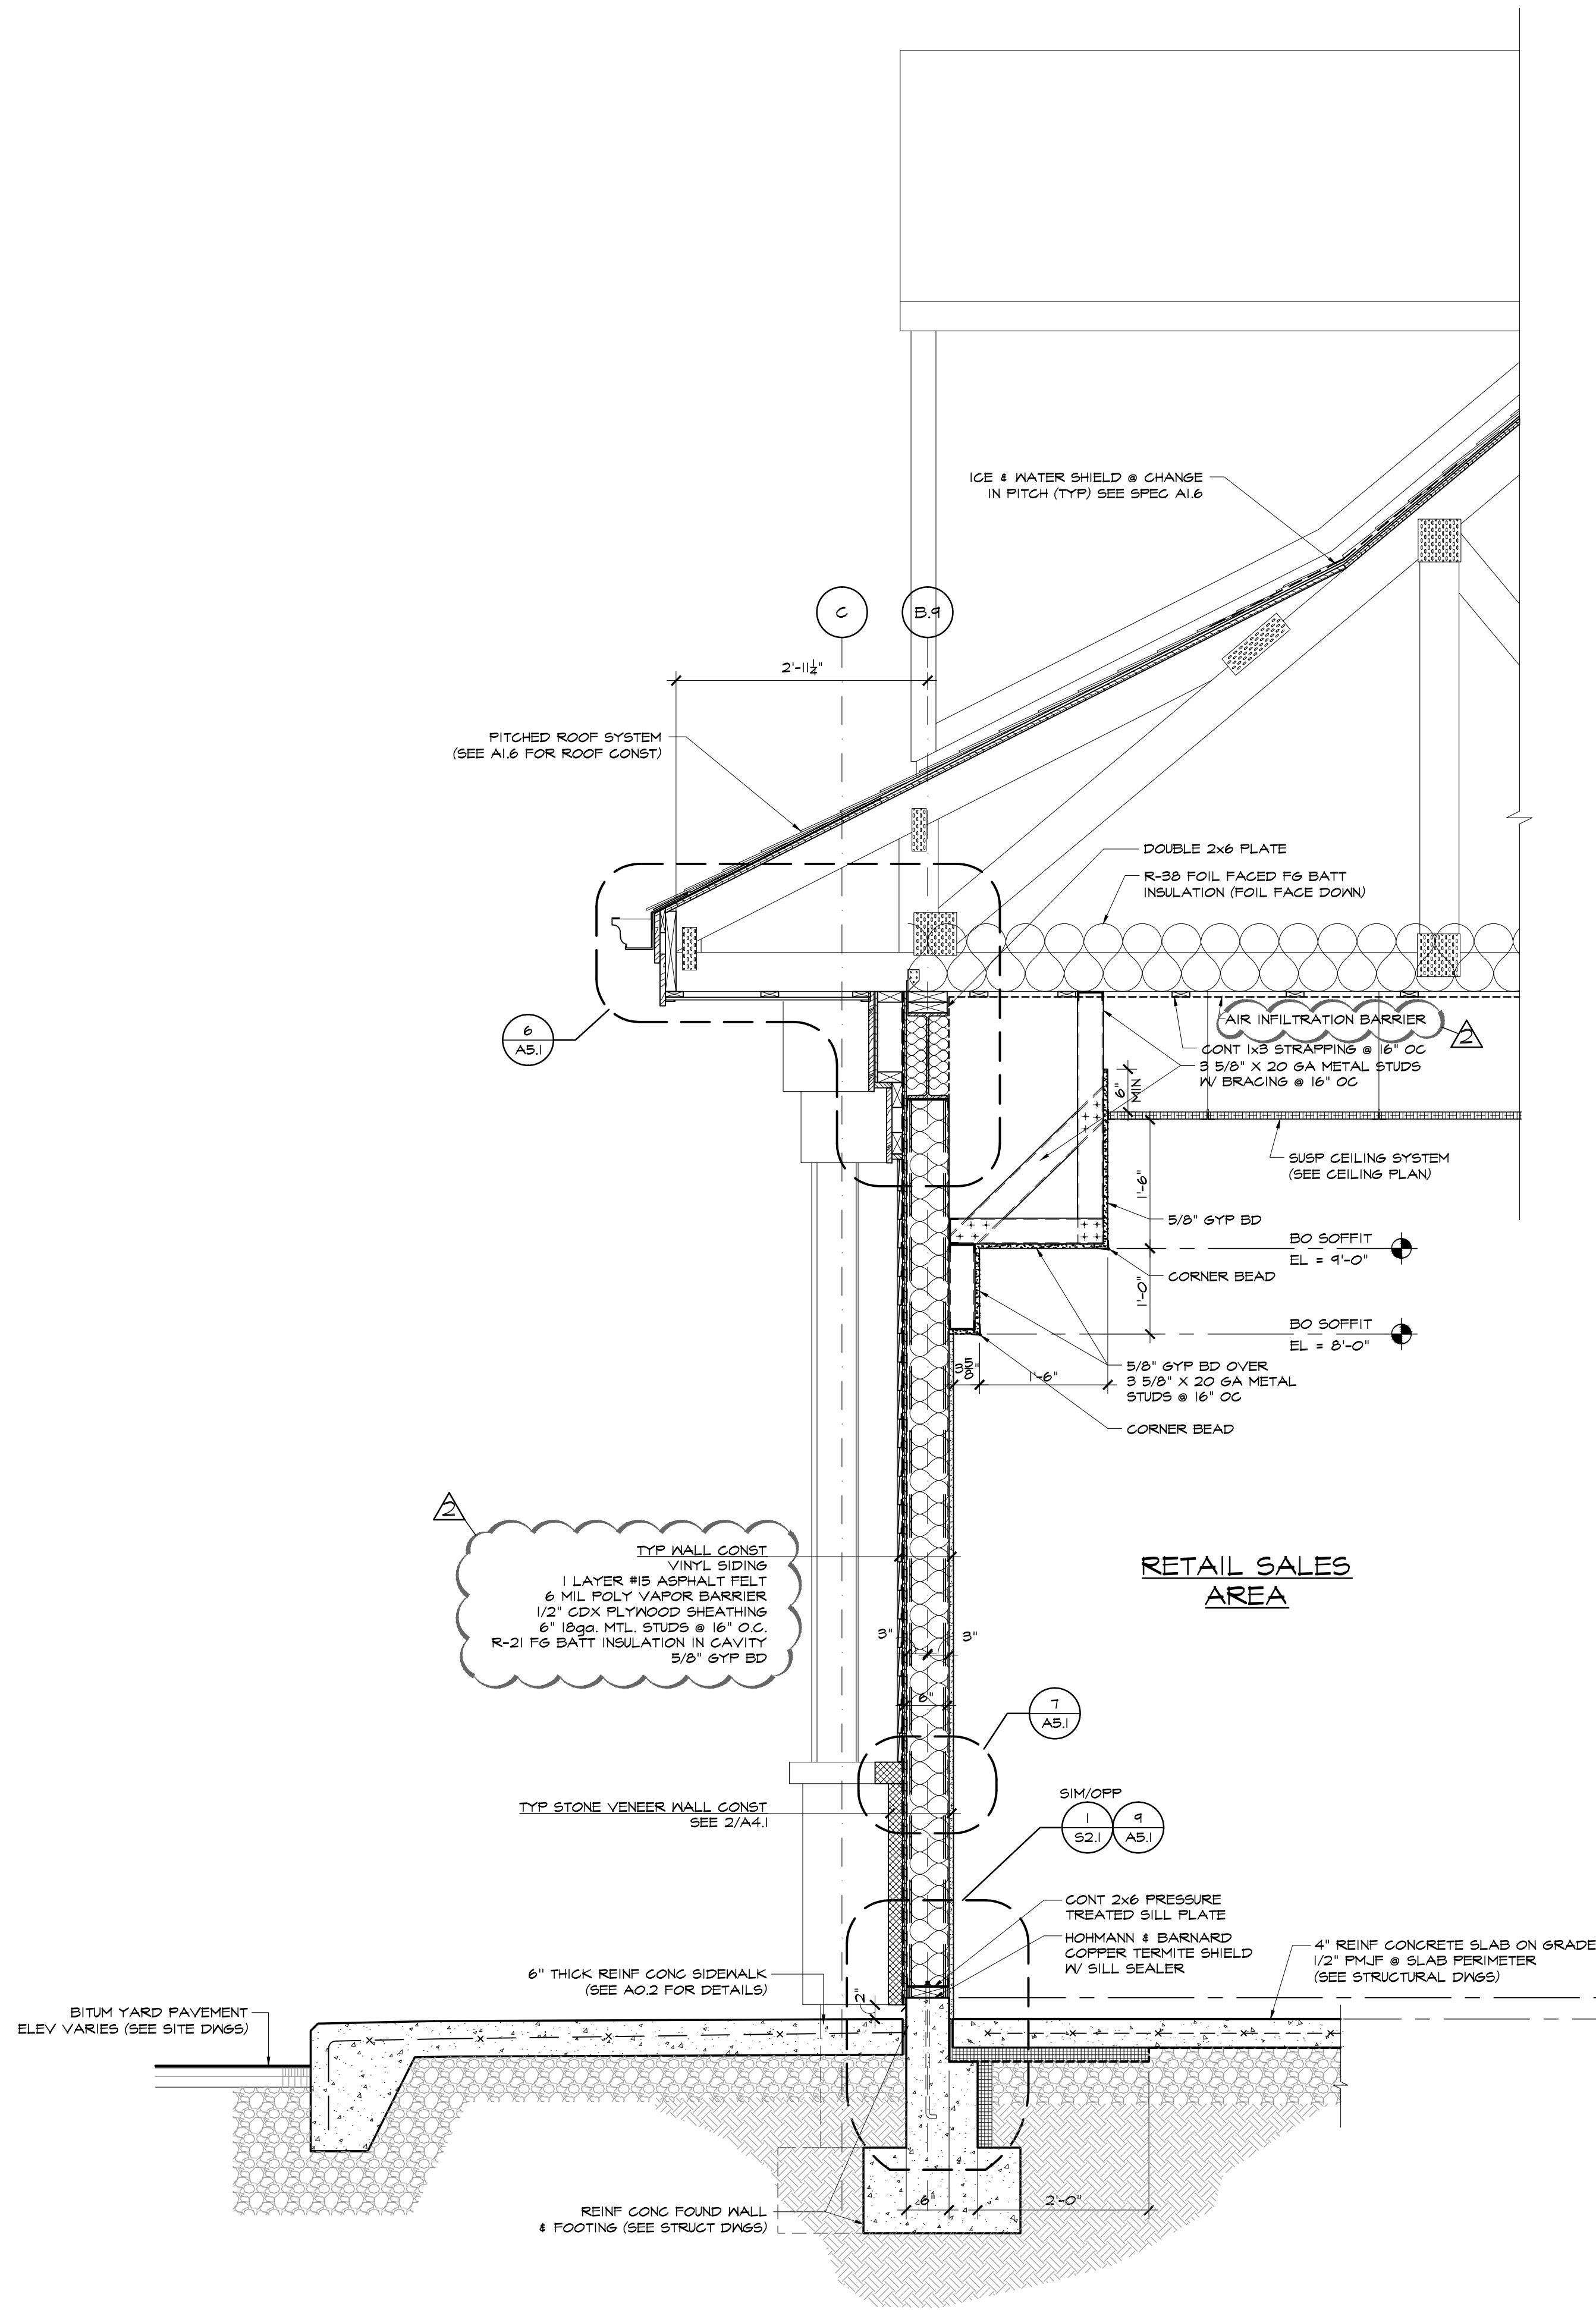

2 SECTION @ FRONT WALL
A.I.I. SCALE: 3/4" = 1'-0"

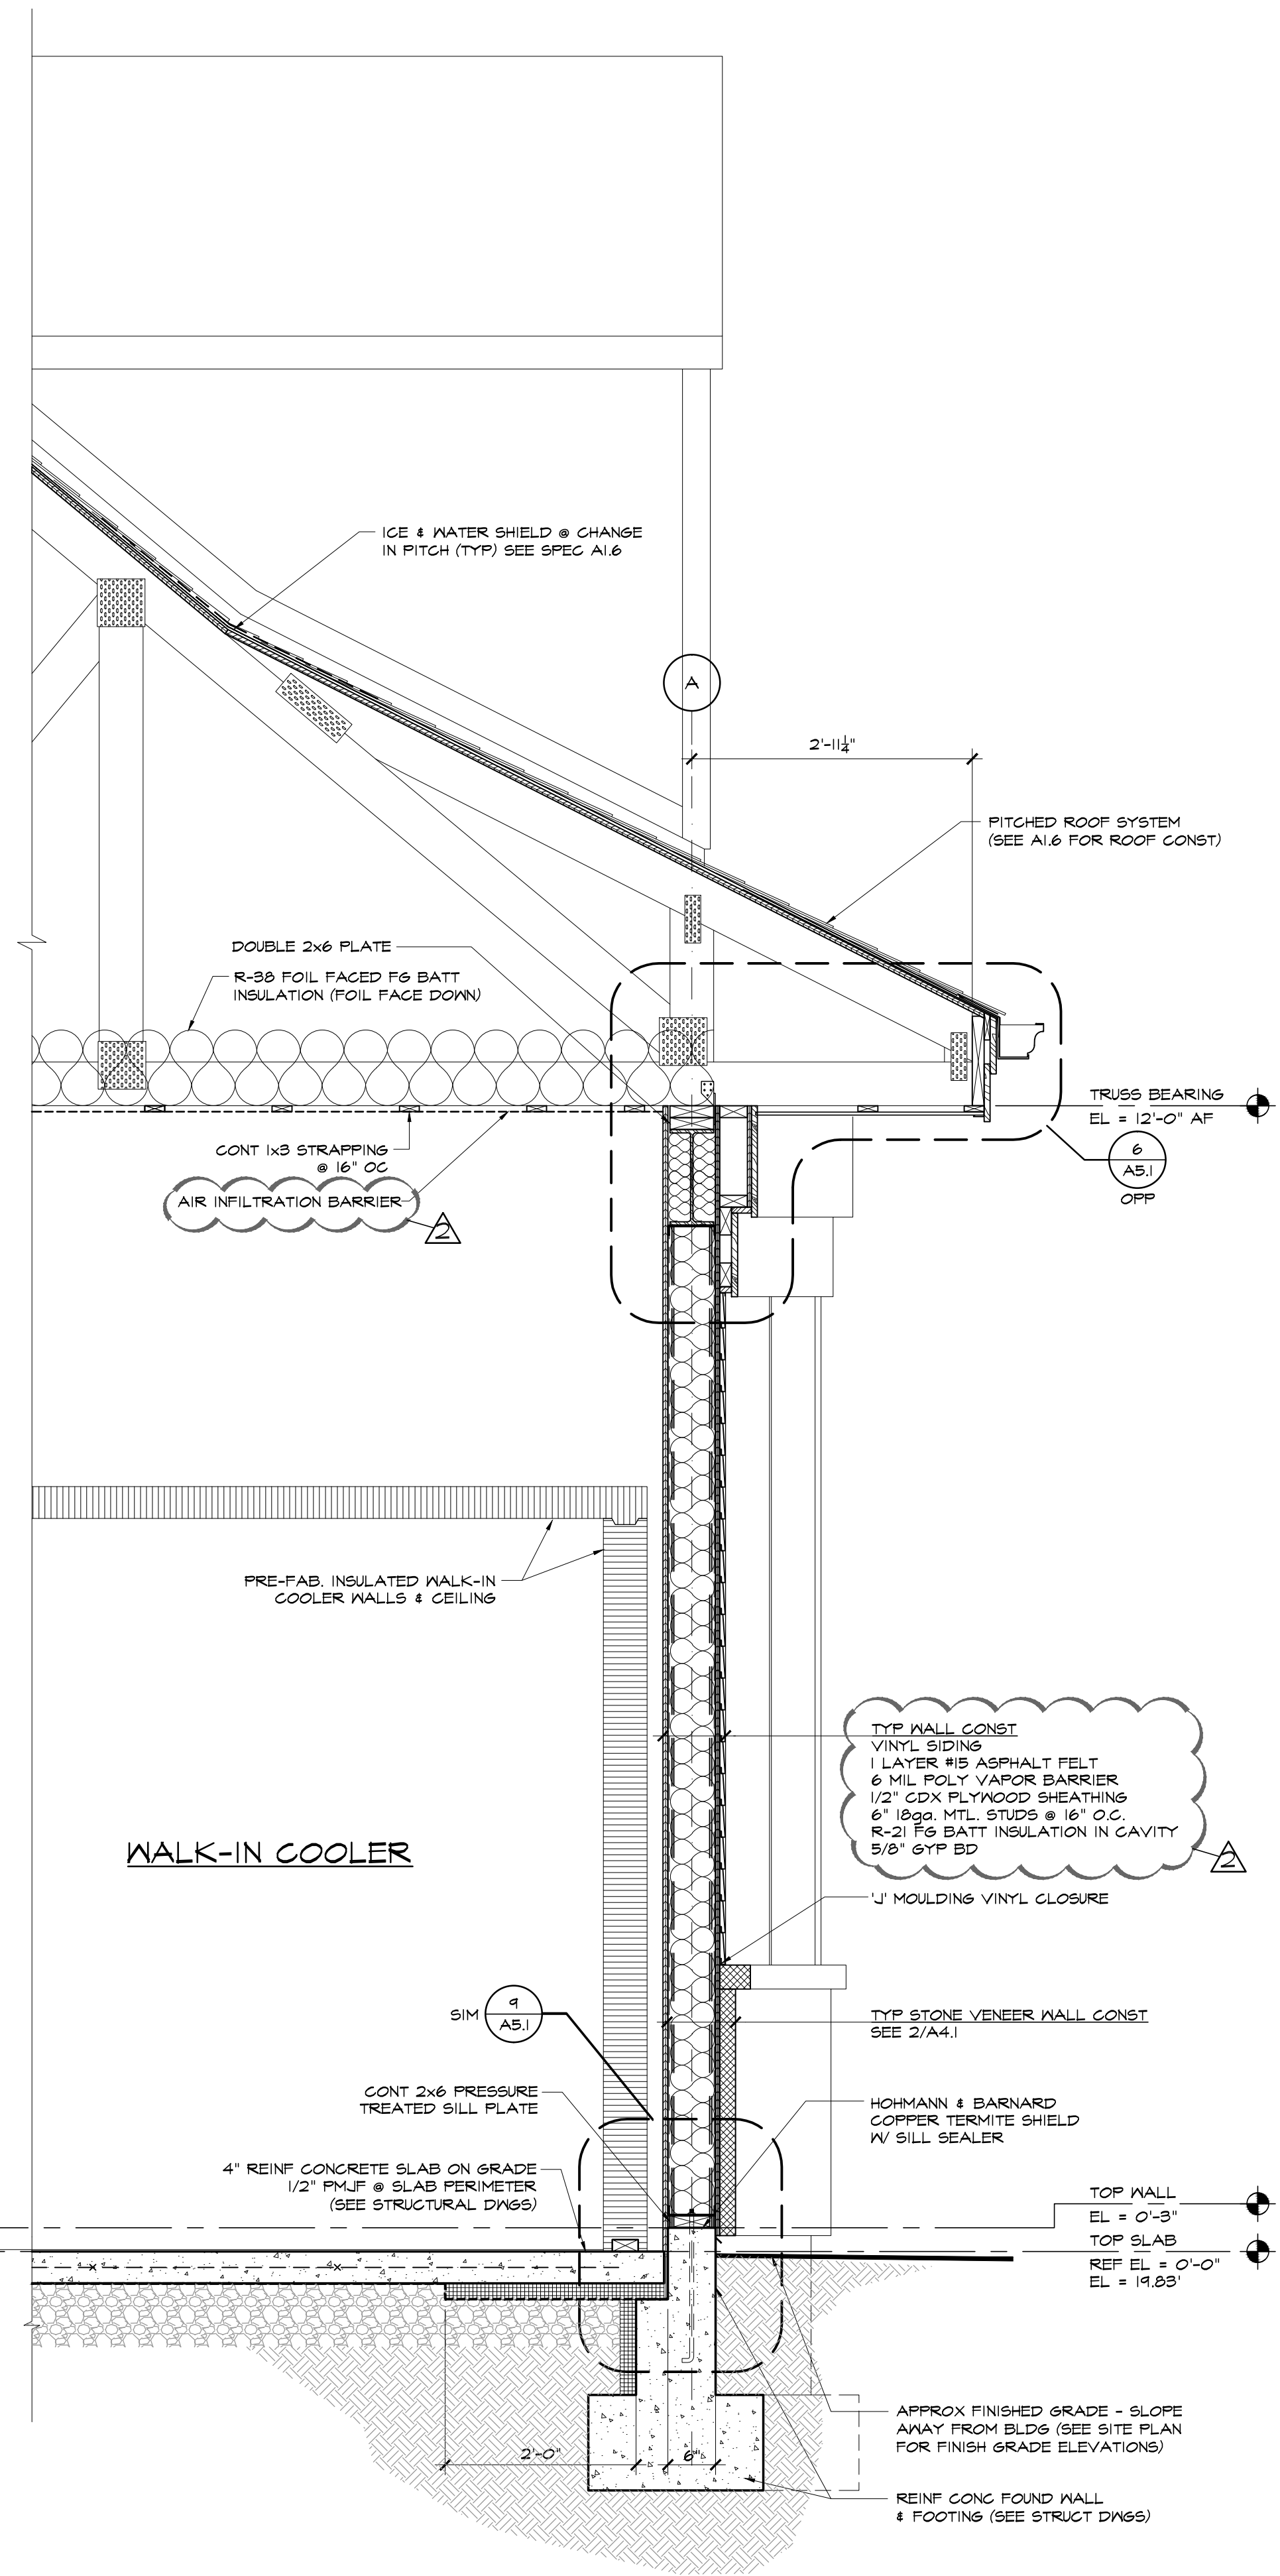

1 SECTION @ REAR WALL
A.I.I. SCALE: 3/4" = 1'-0"

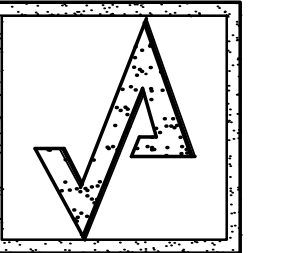


AHARONIAN
& ASSOCIATES INC.
ARCHITECTS

310 George Washington Highway
Suite 100
Smithfield, Rhode Island
0 2 9 1 7
T 401-232-5010
F 401-232-5080
WWW.ARCH-ENG.COM

DISCLAIMER

OWNERSHIP AND USE OF DOCUMENTS, DRAWINGS AND SPECIFICATIONS ARE INSTRUMENTS OF PROFESSIONAL SERVICE AND SHALL REMAIN THE PROPERTY OF THE ARCHITECT. THESE DOCUMENTS ARE NOT TO BE USED, IN WHOLE OR IN PART, FOR ANY OTHER PROJECTS OR PURPOSES OR BY ANY OTHER PARTIES THAN THOSE PROPERLY AUTHORIZED BY CONTRACT WITHOUT THE EXPRESS WRITTEN AUTHORIZATION OF THE ARCHITECT.

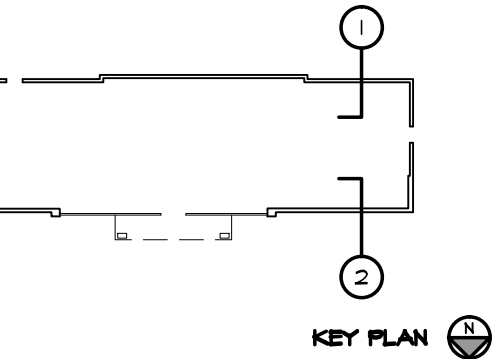

REVISIONS

NUMBER	REMARKS	DATE
1	BUILDING DEPARTMENT COMMENTS	12/7/12

FOR PERMIT ONLY

PROJECT TITLE

Cumberland
FARMS
100 Crossing Blvd, Framingham, Massachusetts

STORE #
V0636

22905 S.R. 7

BOCA RATON, FL
Palm Beach County

DRAWING TITLE

WALL SECTIONS

DATE AUG 29, 2012	PROJ NO 11117
DRAWN BY JD/BB	CHECKED BY AZ

DRAWING NUMBER

A4.3