

NOTE

THIS DRAWING HAS BEEN PREPARED FOR THE PURPOSE OF DESIGN INTENT ONLY. THE TRUSS MANUFACTURER SHALL BE RESPONSIBLE FOR PROVIDING A COMPLETE ENGINEERED DESIGN, INCLUDING TRUSS SHOP DRAWINGS, AND ENGINEERING CALCULATIONS.

**AHARONIAN
& ASSOCIATES INC.**
ARCHITECTS

310 George Washington Highway
Suite 100
Smithfield, Rhode Island
0 2 9 1 7
T 401-232-5010
F 401-232-5080
www.ARCH-ENG.COM

DISCLAIMER

OWNERSHIP AND USE OF DOCUMENTS, DRAWINGS AND SPECIFICATIONS ARE INSTRUMENTS OF PROFESSIONAL SERVICE AND SHALL REMAIN THE PROPERTY OF THE ARCHITECT. THESE DOCUMENTS ARE NOT TO BE USED IN WHOLE OR IN PART, FOR ANY OTHER PROJECTS OR PURPOSES OR BY ANY OTHER PARTIES THAN THOSE PROPERLY AUTHORIZED BY CONTRACT WITHOUT THE EXPRESS WRITTEN AUTHORIZATION OF THE ARCHITECT.




C.A. PRETZER ASSOCIATES INC.
STRUCTURAL ENGINEERS
50 Freeway Drive Cranston, RI 02920
tel (401) 785-2690, www.capretzer.com

REVISIONS

[illegible]

FOR PERMIT ONLY

PROJECT TITLE

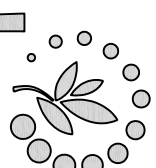

100 Crossing Blvd, Framingham, Massachusetts

STORE #
V0636

22905 S.R. 7

BOCA RATON, FL
West Palm County

DRAWING TITLE


ROOF FRAMING PLAN

DATE AUG 29, 2012	PROJ NO 11117
DRAWN BY MJD	CHECKED BY TPG

DRAWING NUMBER

St. 2

© AHARONIAN & ASSOCIATES INC 2012

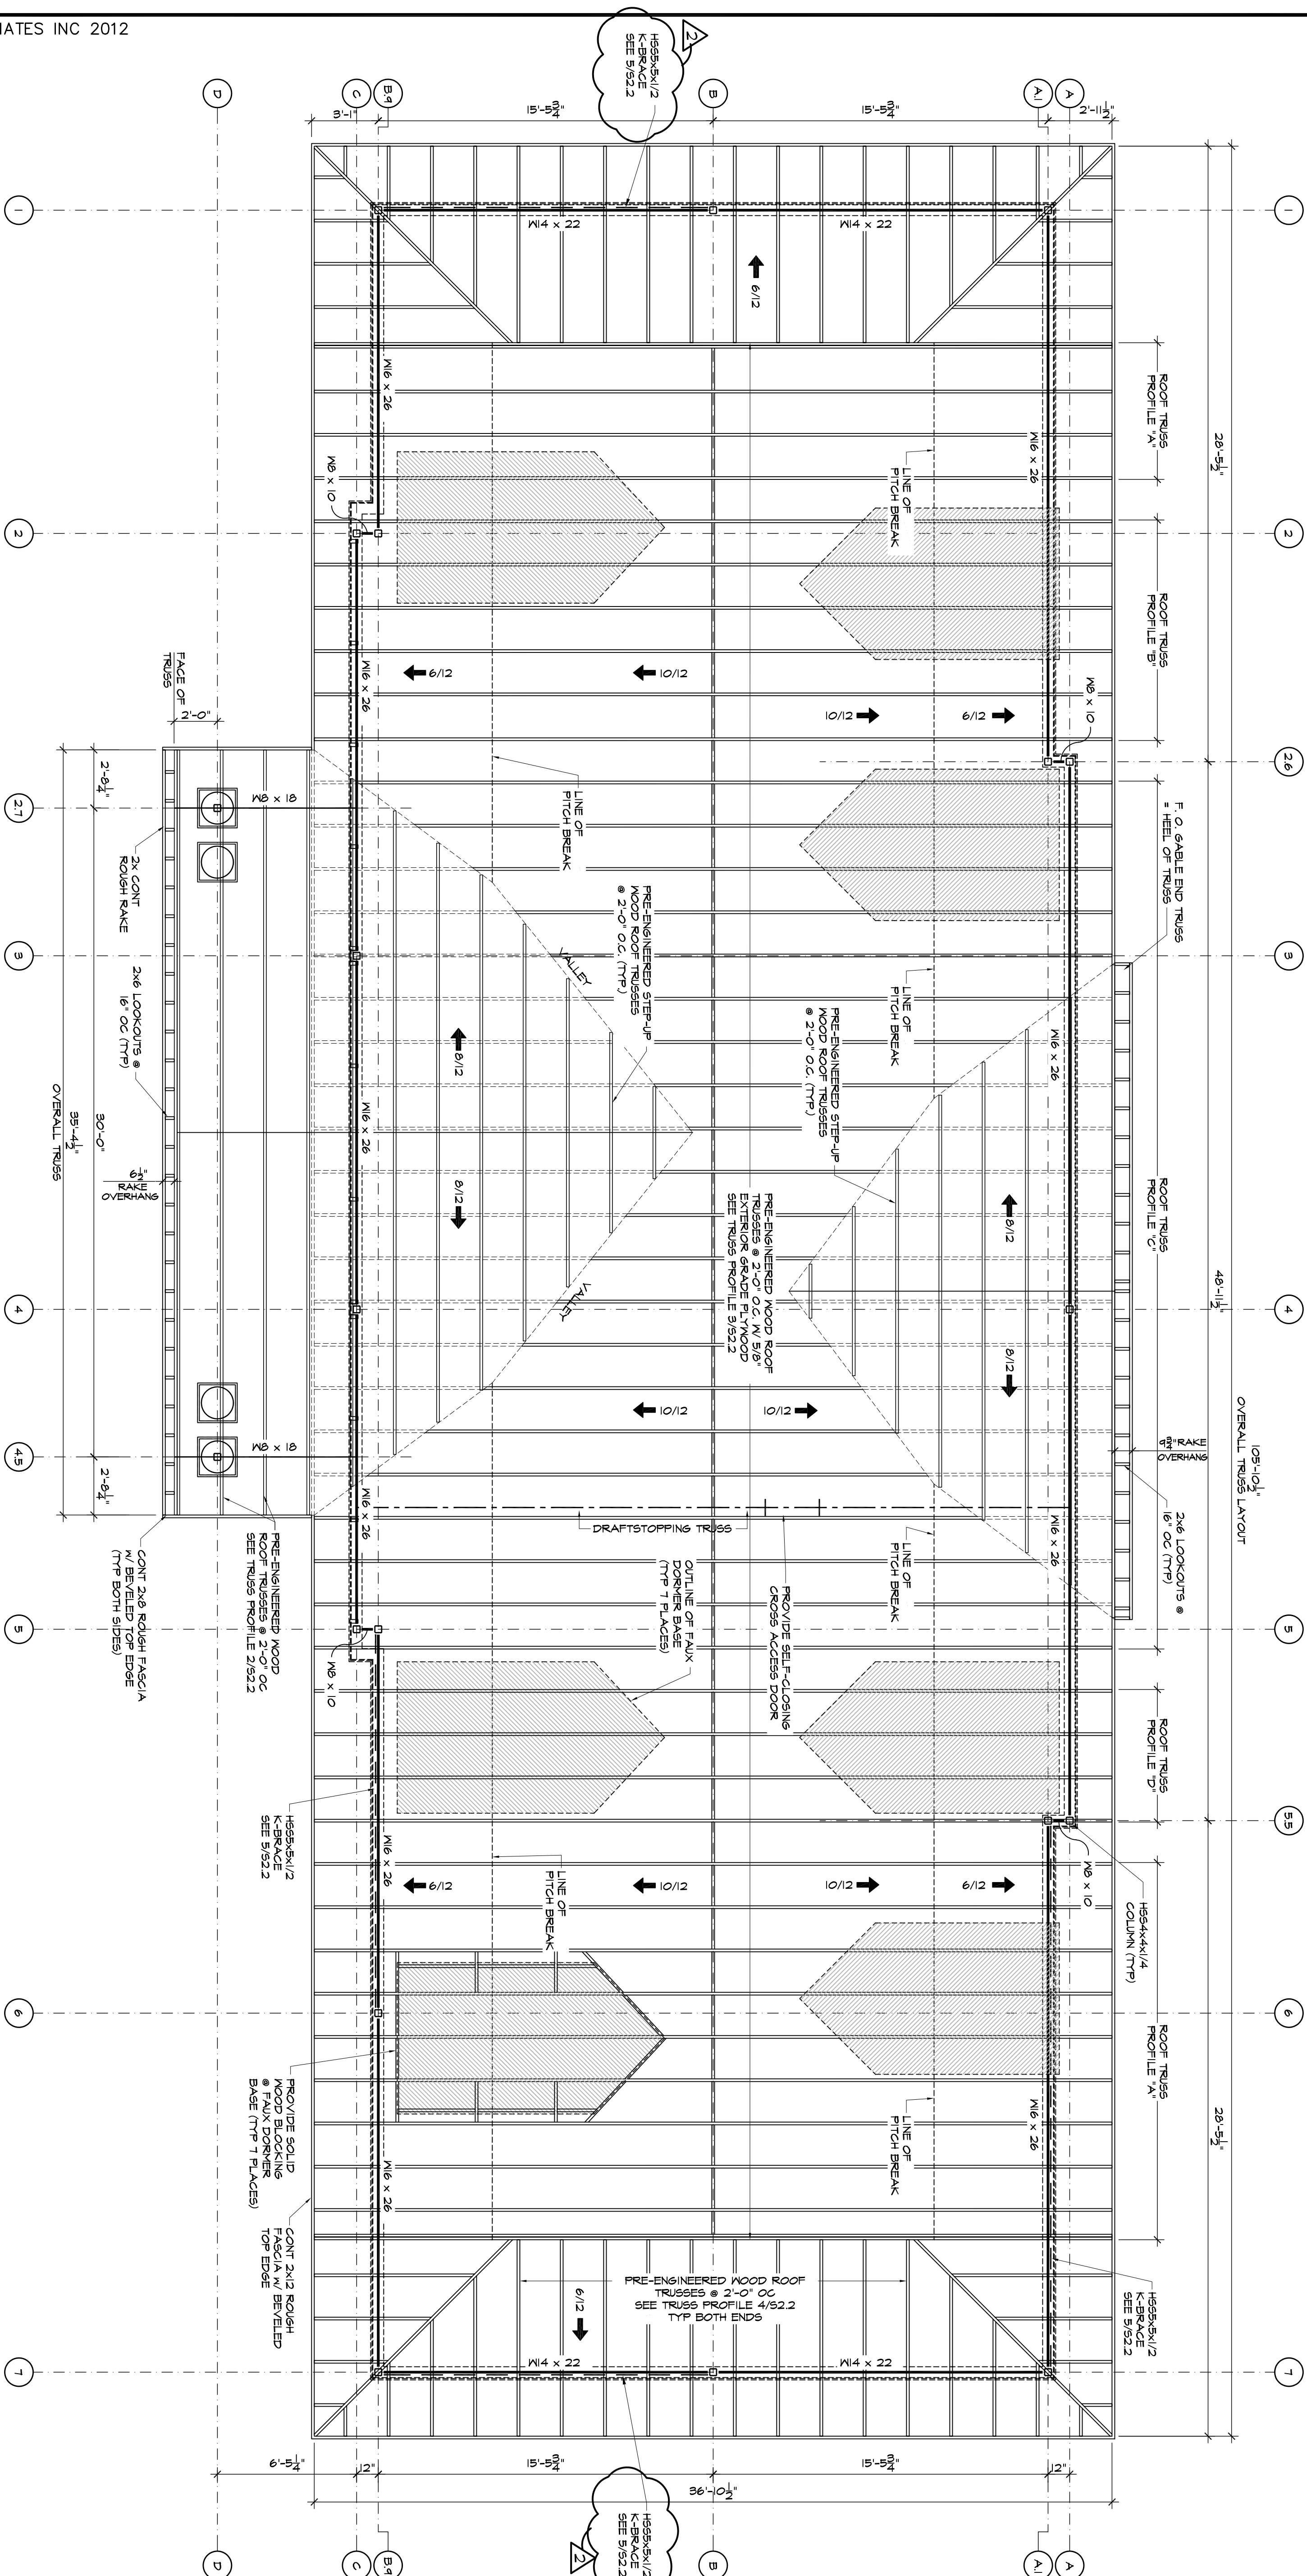

FRAMING PLAN

SCALE: 1/4" = 1'-0"

