


WALL LEGEND	
=====	EXIST PARTITION TO REMAIN
=====	NEW METAL STUD PARTITION
=====	NEW 1 HR FIRE PARTITION

F.E. INDICATES NEW 10 LB ABC TYPE FIRE EXTINGUISHER WITH HANGAR BRACKET

1. ALL UNRATED FIRE PARTITIONS TO HAVE THE WORDS "FIRE AND SMOKE BARRIER, PROTECT ALL OPENINGS" AND "FIRE AND SMOKE BARRIER" STAMPED IN THE PARTITION. PARTITIONS SHALL BE AT LEAST 4" INCHES IN HEIGHT. IDENTIFICATION SHALL BE SPACED NOT MORE THAN 15" ON CENTER.
2. PENETRATIONS THROUGH A RATED WALL ASSEMBLY SHALL BE PROTECTED BY A FIRE-STOP SYSTEM OR DEVICE.
3. PROVIDE TACTILE SIGNAGE AT REQUIRED EXIT DOORS WITH EXIT SIGNS.

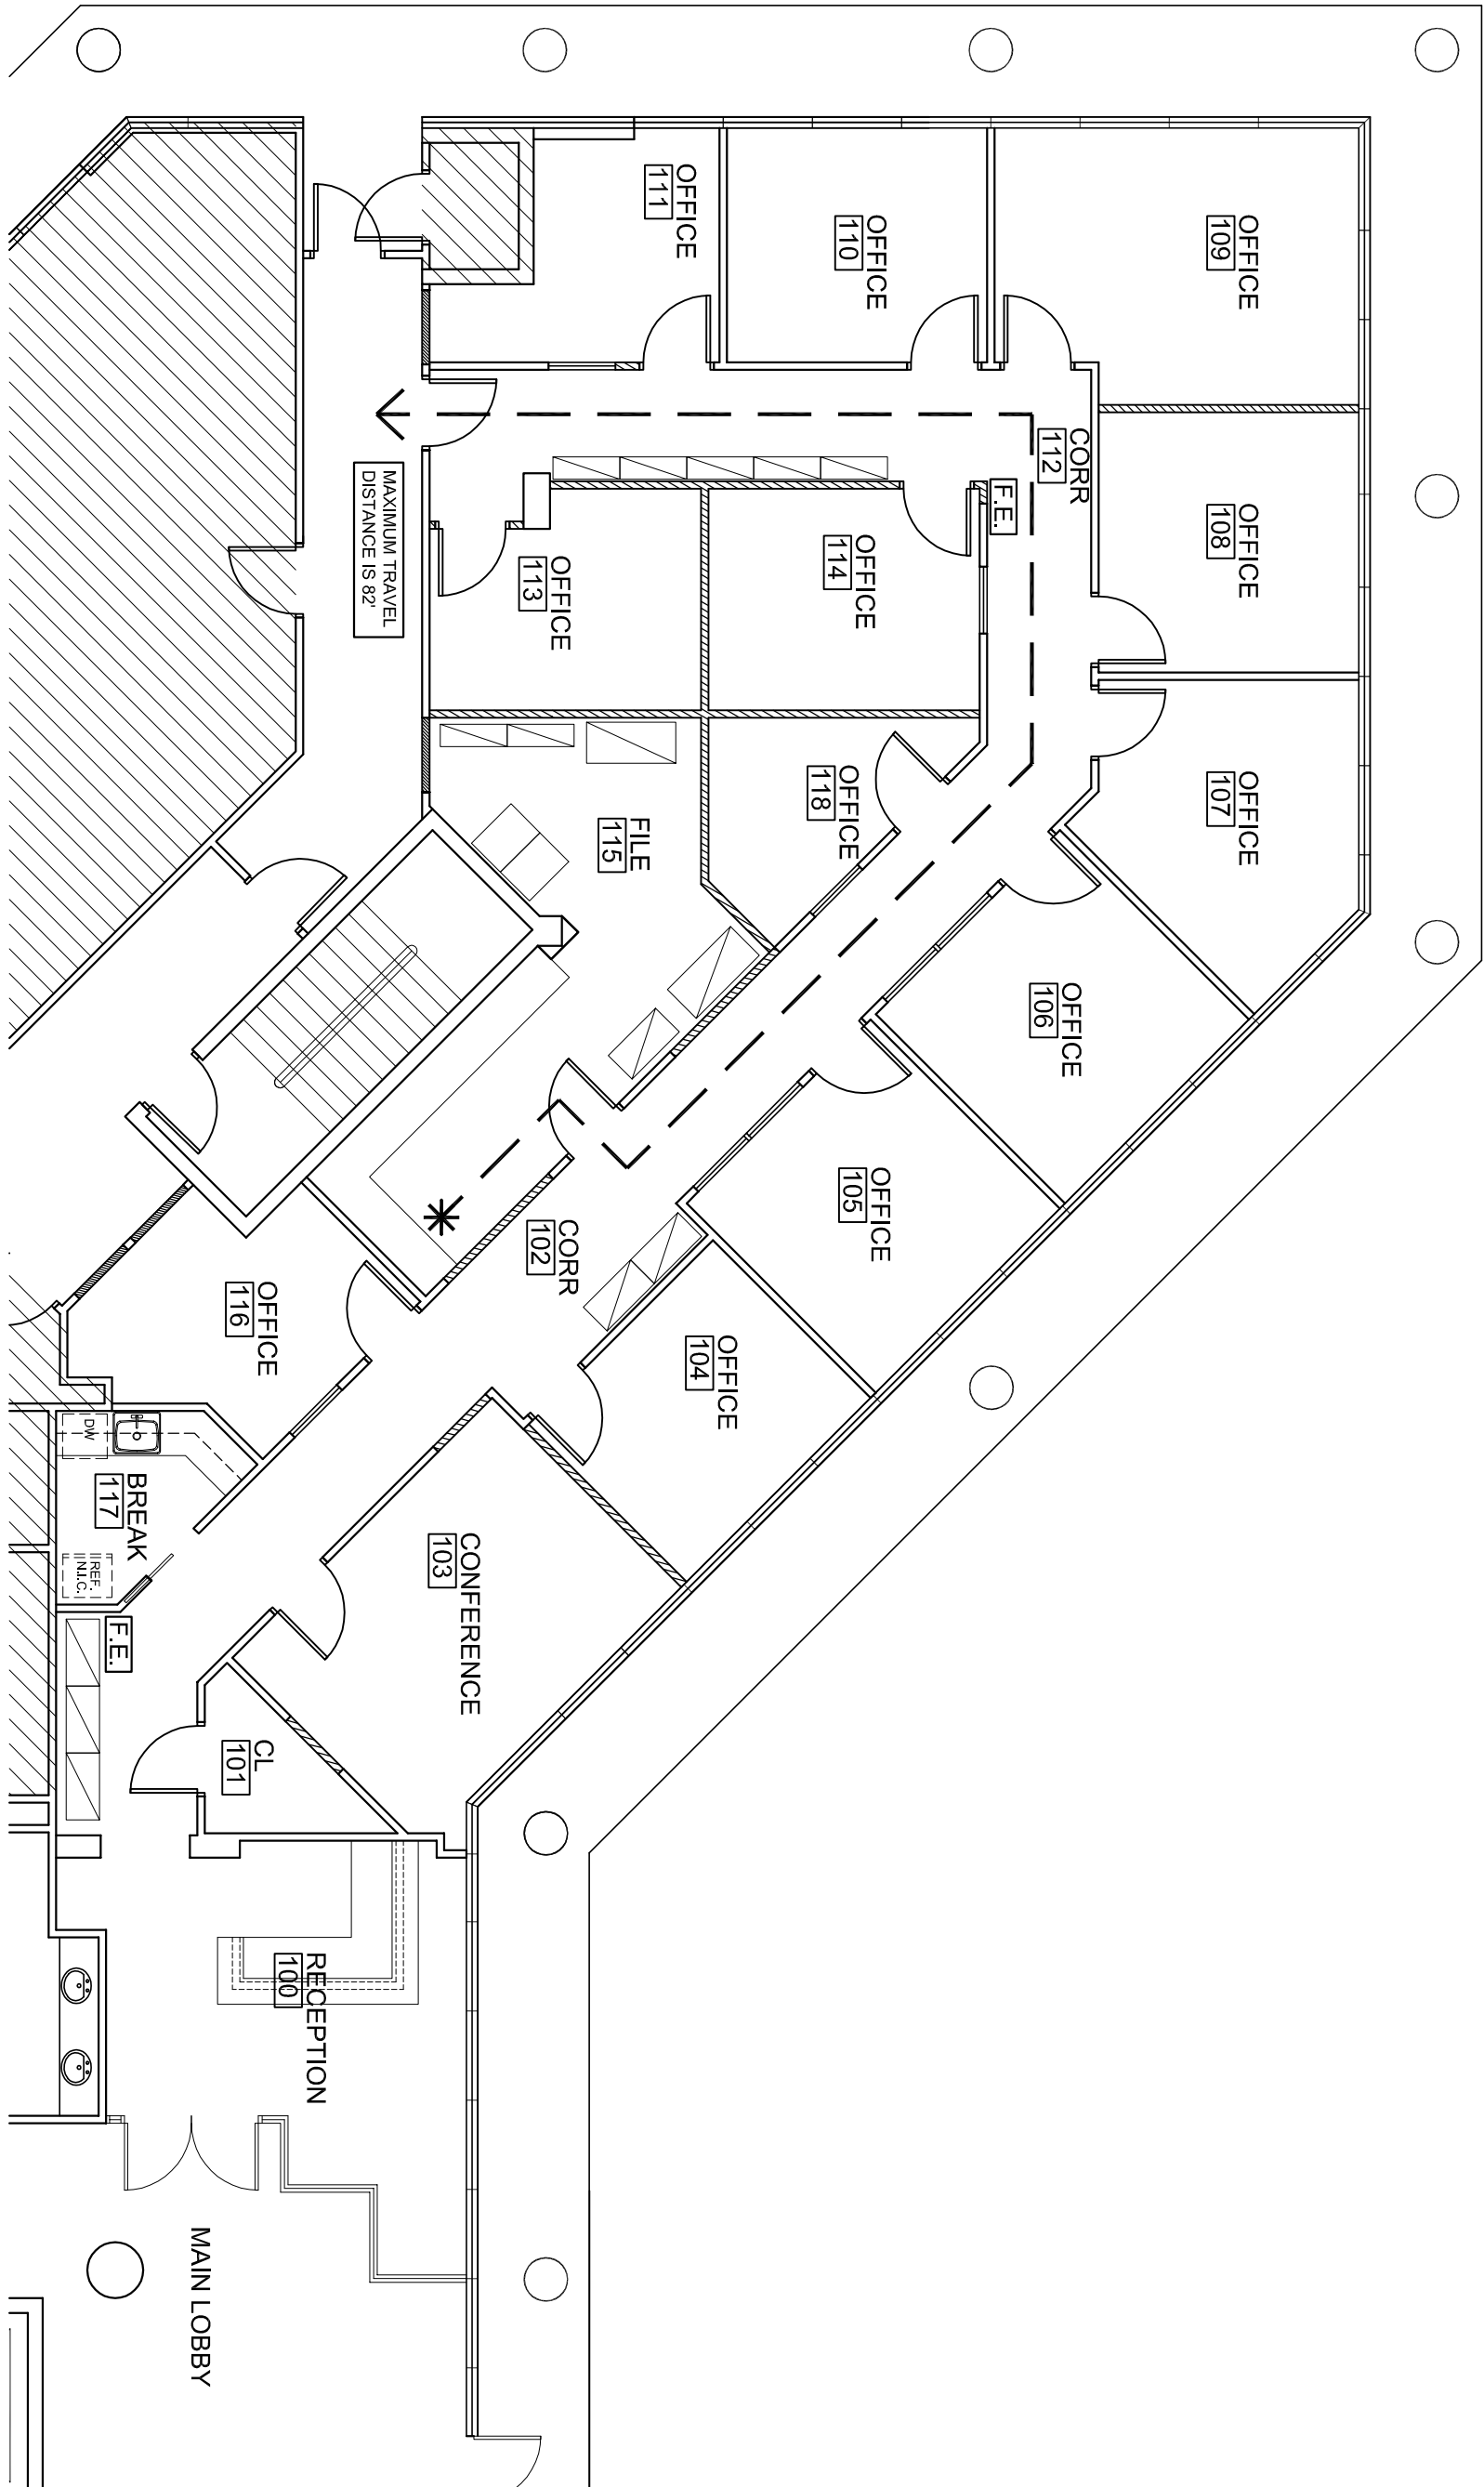

1 (LIFE SAFETY) FLOOR PLAN

1/8" = 1'-0"

MK	ROOM NAME	FLOOR		BASE		WALLS		CEILING		REMARKS
		MAT	HT	MAT	HT	MAT	FIN	MAT	FIN HT	
100	RECEPTION	WOOD	4"	EXISTING	PTI	EXISTING	---	---	---	
101	CLOSET	VCT	4"	EXISTING	PTI	EXISTING	---	---	---	
102	CORRIDOR	OPT2	WD	4"	EXISTING	PTI	ACT1	MATCH	---	
103	CONFERENCE	OPT1	WD	4"	GWB	PTI	ACT1	MATCH	---	
104	OFFICE	OPT1	WD	4"	GWB	PTI	ACT1	MATCH	---	
105	OFFICE	OPT1	WD	4"	EXISTING	PTI	EXISTING	---	---	
106	OFFICE	OPT1	WD	4"	EXISTING	PTI	EXISTING	---	---	
107	OFFICE	OPT1	WD	4"	EXISTING	PTI	EXISTING	---	---	
108	OFFICE	OPT1	WD	4"	GWB	PTI	ACT1	MATCH	---	
109	OFFICE	OPT1	WD	4"	GWB	PTI	ACT1	MATCH	---	
110	OFFICE	OPT1	WD	4"	EXISTING	PTI	EXISTING	---	---	
111	OFFICE	OPT1	WD	4"	EXISTING	PTI	EXISTING	---	---	
112	CORRIDOR	OPT2	WD	4"	GWB	PTI	ACT1	MATCH	---	
113	OFFICE	OPT1	WD	4"	GWB	PTI	ACT1	MATCH	---	
114	OFFICE	OPT1	WD	4"	GWB	PTI	ACT1	MATCH	---	
115	OFFICE	OPT1	WD	4"	GWB	PTI	ACT1	MATCH	---	
116	OFFICE	OPT1	WD	4"	GWB	PTI	ACT1	MATCH	---	
117	BREAK	VCT	WD	4"	EXISTING	PTI	EXISTING	---	---	
118	OFFICE	OPT1	WD	4"	GWB	PTI	ACT1	MATCH	---	

- * ALL INTERIOR WALL AND CEILING FINISHES TO HAVE A MIN CLASS "C" FLAME SPREAD CLASSIFICATION
- * ALL INTERIOR FLOOR FINISH SHALL BE NOT LESS THAN CLASS II
- * SAMPLES ARE REQUIRED TO BE APPROVED PRIOR TO ORDERING

FINISH SELECTIONS:

CARPET TILE (OPT1)	PAINT (PT1)	GRANITE (RECEPTION TRANSACTION TOP)
MANUFACTURER: BIGELOW, MOVING FORWARD BOOK	MANUFACTURER: SHERWIN WILLIAMS	MANUFACTURER: SHERWIN WILLIAMS
COLOR: #7202 NAVY BLUE	SHEEN: SATIN LAMBERT'S SURPRISE	PROVIDE SAMPLES TO TENANT
CARPET TILE (OPT2)	PAINT (PT2)	RECEPTION DESK FRONT
MANUFACTURER: BIGELOW, MOVING FORWARD BOOK	MANUFACTURER: SHERWIN WILLIAMS	MANUFACTURER: WOOD VENEER
COLOR: #7202 NAVY BLUE	COLOR: SATIN ON WOOD TRIM	COLOR: MATCH / JAIL #7083-43 ACALOU MAHOOGANY
WOOD BASE (WB)	PLASTIC LAMINATE (P-LAM)	ACOUSTICAL CEILING TILE (ACT1)
PROFILE: T.B.O.	MANUFACTURER: FORMICA	MANUFACTURER: REUSEMACH EXISTING
PROVIDE SAMPLES TO TENANT	COLOR: #7083-43 ACALOU MAHOOGANY	COLOR: REUSEMACH EXISTING
WOOD FLOOR (WOOD)	PLASTIC LAMINATE (P-LAM)	CONSTRUCTION TO DETERMINE SPEC
ENGINEERED WOOD FLOOR	COLOR: #7208-58 DENIM CANVAS	
PROVIDE SAMPLES TO TENANT	SURFACE: VERTICAL	
VINYL COMPOSITION TILE (VCT)	PLASTIC LAMINATE (P-LAM)	
MANUFACTURER: ARNSTRONG	COLOR: #7083-43 ACALOU MAHOOGANY	
COLLECTION: STANDARD EXCELON	MANUFACTURER: FORMICA	
COLOR: TRANSLUCENT WHITE 85553	SURFACE: RECEPTION DESK WORKSURFACE	

2 FINISHES

Bd

birse design inc.

5300 woodland lakes drive
palm beach gardens, fl 33418

phone: 561-249-4001
fax: 772-409-8684
AA26001615

ALLEN S BIRSE
A0602719

WAGNER LAW GROUP

FAIRWAY OFFICE CENTER
7108 FAIRWAY DR #125
PALM BEACH GARDENS, FL

PROJECT NUMBER 710829

REVISIONS	
1	
2	
3	
4	
5	

THE DESIGN AND THESE COMMENTS ARE THE PROPERTY OF THE COMPANY AND ARE NOT TO BE REPRODUCED OR COPIED IN ANY MANNER WITHOUT WRITTEN PERMISSION FROM BRISTOL DESIGN INC.

DRAWN BY ASB
CD
03/26/12

A-3