

FIRE ALARM PLAN  
1/4"=1'-0"


ISSUED FOR PERMIT	
KAMM CONSULTING PROJECT #: 2013-0919 PROJECT MANAGER: DUANE MILLAR	
1408 Orange Avenue Fort Pierce, Florida 34950 Phone 772.595.1744 Fax 772.595.1745 engineering@kammconsulting.com Certification of Authorization #8189	
PRINCIPAL Bradly L. Brown	Florida License #58232
date	signed

Tenant Improvements for:  
**NOVATIONS**  
@ECOPLEX  
1641 Worthington Road  
West Palm Beach, Florida

COPYRIGHT 2010  
THESE DRAWINGS ARE FOR THE  
EXCLUSIVE USE OF GLIDDEN SPINA  
& PARTNERS, INC. AND MAY NOT BE  
REPRODUCED, REPRODUCED OR USED  
IN ANY MANNER WITHOUT THE  
EXPRESS WRITTEN CONSENT OF  
GLIDDEN SPINA & PARTNERS, INC.  
ALL RIGHTS RESERVED

Sheet title: <b>FIRE ALARM PLAN</b> file name:	revisions:
	project no: date: drawn by: checked by:

FA2.1

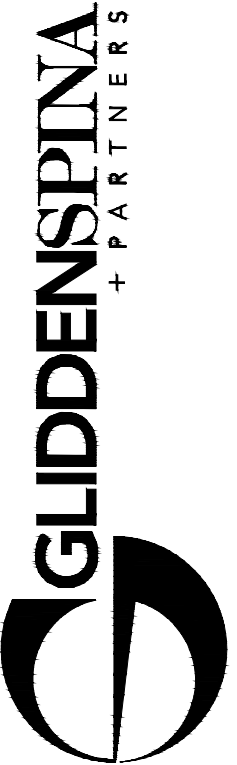

Architecture • Interior Design  
John Glidden #86539 • Keith M. Spina # AR13419

1401 FORUM WAY, SUITE #100  
WEST PALM BEACH, FLORIDA 33401  
561.684.6844 • Fax 561.684.5594  
gliddenspina.com  
FL Lic. # AA26002399