


- ALL CLOSERS TO BE ON THE INSIDE OF TENANT SPACE
- ALL DOOR HARDWARE TO MATCH BUILDING STANDARD
- NEW BR-40 DOORS TO MATCH EXISTING HARDWARE
- ALL DOOR STOPS ARE TO BE FLOOR MOUNTED (NOT WALL MOUNTED)
- DOOR HARDWARE IS REQUIRED TO COMPLY WITH FDC 11-4.3.3.9 FOR ACCESSIBILITY
- CONTRACTOR TO SEE BUILDING ENGINEER FOR STANDARD SPECS
- ALL FRAMES TO BE PAINTED

1 PARTITION TYPE (INTERIOR)

3/4" = 1'-0"


2 DOORS

1/4" = 1'-0"

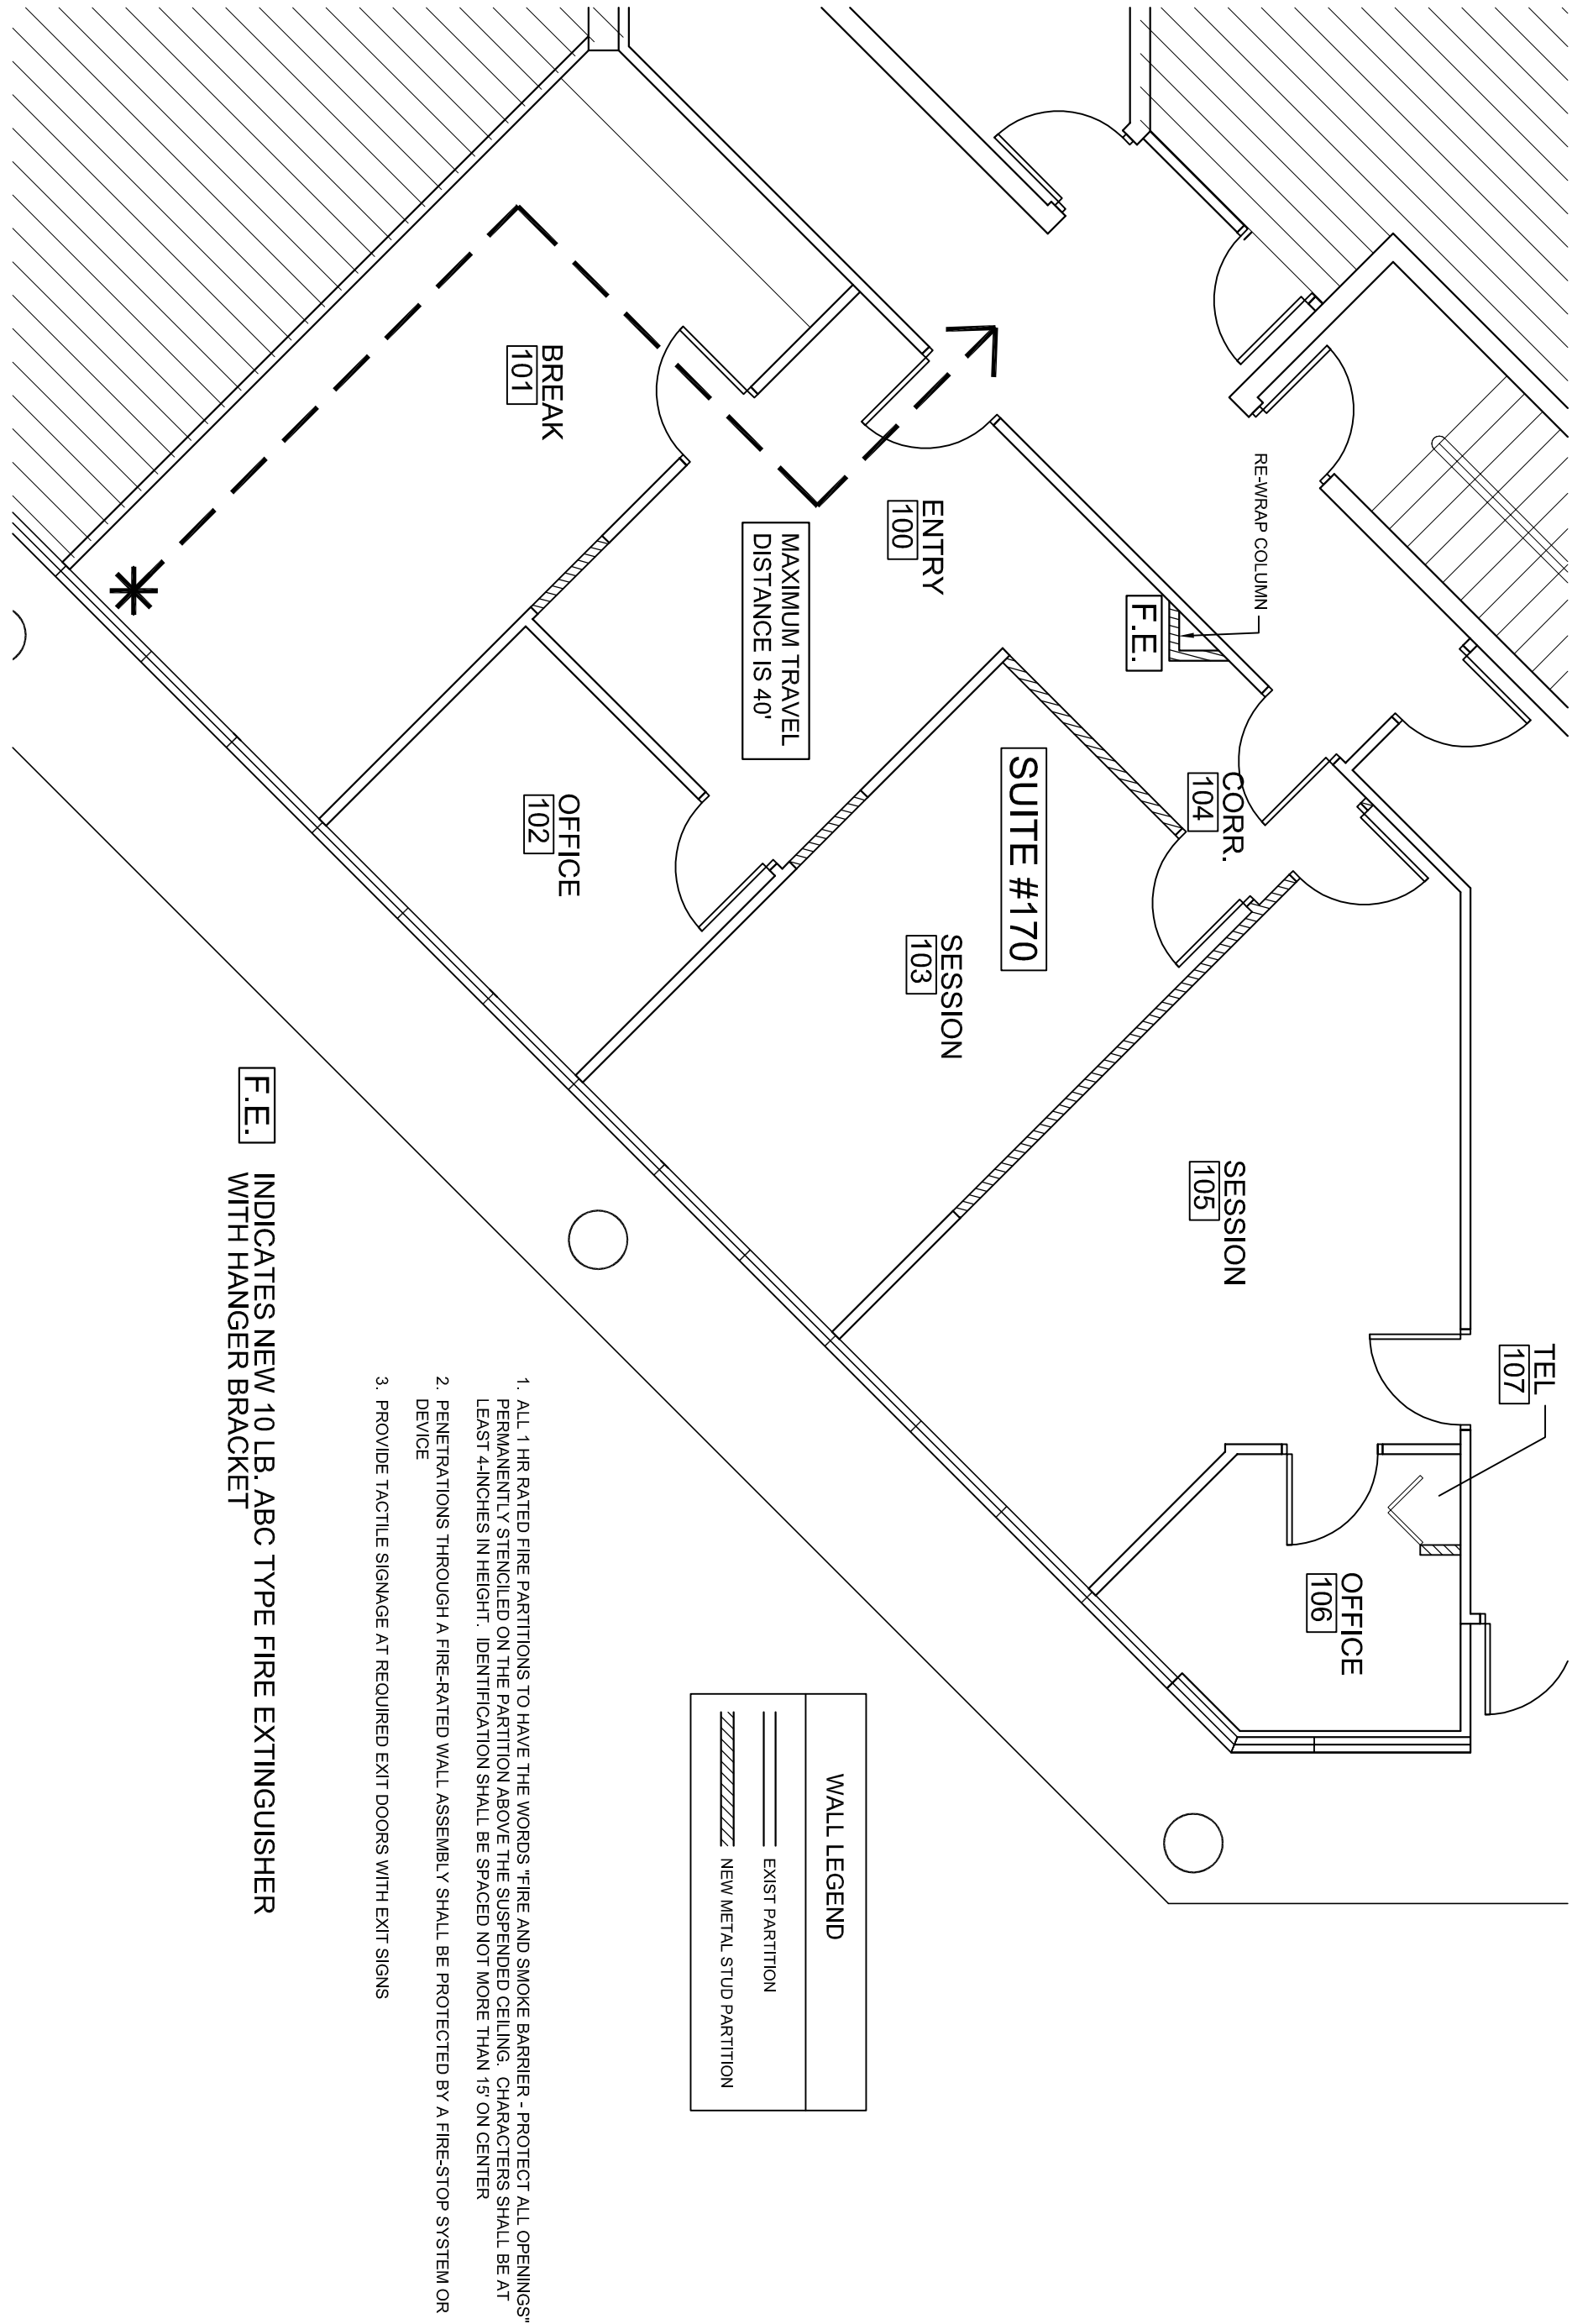

3 (LIFE SAFETY) FLOOR PLAN

3/16" = 1'-0"

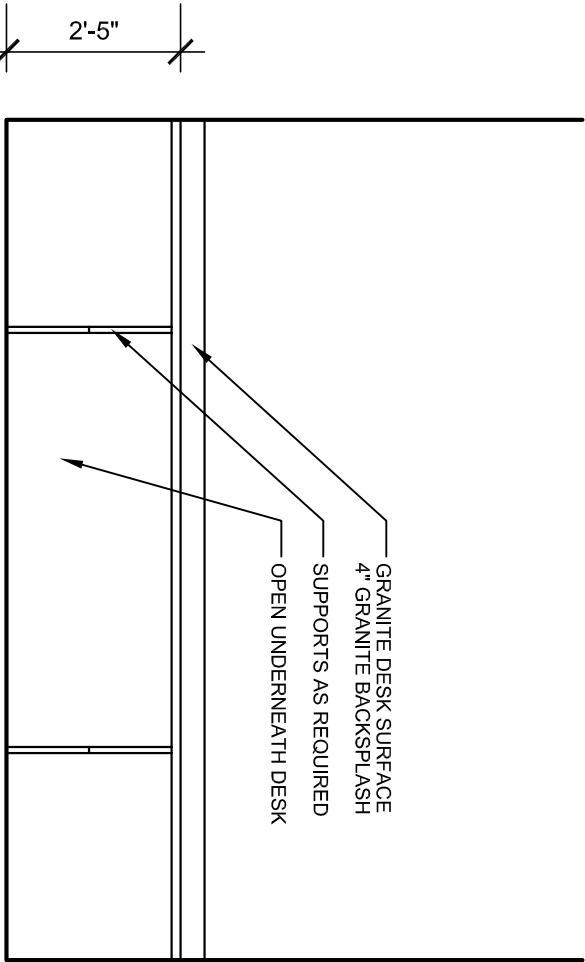

4 OFFICE #101 ELEVATION

3/8" = 1'-0"

MK	ROOM NAME	FLOOR		BASE		WALLS		CEILING		REMARKS
		MAT	MAT	HT	MAT	FIN	MAT	FIN	HT	
100	WAITING	WOOD	WV	4"	GNB	PT1	ACT1		8'-6"	
101	OFFICE	WOOD	WV	4"	GNB	PT1	ACT1		8'-6"	
102	OFFICE	CPT	WV	4"	GNB	PT1	ACT1		8'-6"	
103	OFFICE	CPT	WV	4"	GNB	PT1	ACT1		8'-6"	
104	CORRIDOR	WOOD	WV	4"	GNB	PT1	ACT1		8'-6"	
105	SESSION	CPT	WV	4"	GNB	PT1	ACT1		8'-6"	
106	OFFICE	CPT	WV	4"	GNB	PT1	ACT1		8'-6"	
107	CLOSET	CPT	WV	4"	GNB	PT1	ACT1		8'-6"	

- ALL INTERIOR WALL AND CEILING FINISHES TO HAVE A MIN CLASS "C" FLAME SPREAD CLASSIFICATION
- ALL INTERIOR FLOOR FINISH SHALL BE NOT LESS THAN CLASS II
- SAMPLES ARE REQUIRED TO BE APPROVED PRIOR TO ORDERING
- ALL FINISHES T.B.O. BY TENANT

FINISH SELECTIONS:

5 FINISHES

3/8" = 1'-0"

Bd

birse design inc.
5300 woodland lakes drive
palm beach gardens, fl 33418
phone 561-249-4001
fax 772-409-8684
AA26001615

ALLEN'S BIRSE
A062719

WASHTON LUKENS
FAIRWAY OFFICE CENTER
7108 FAIRWAY DR #170
PALM BEACH GARDENS, FL
PROJECT NUMBER 710830

REVISIONS

- 1
- 2
- 3
- 4
- 5

DRAWN BY ASB

CD

03/19/12

A-2