




3 SECTION @
EQUIPMENT YARD ENCLOSURE
SCALE: 1/4" = 1'-0"

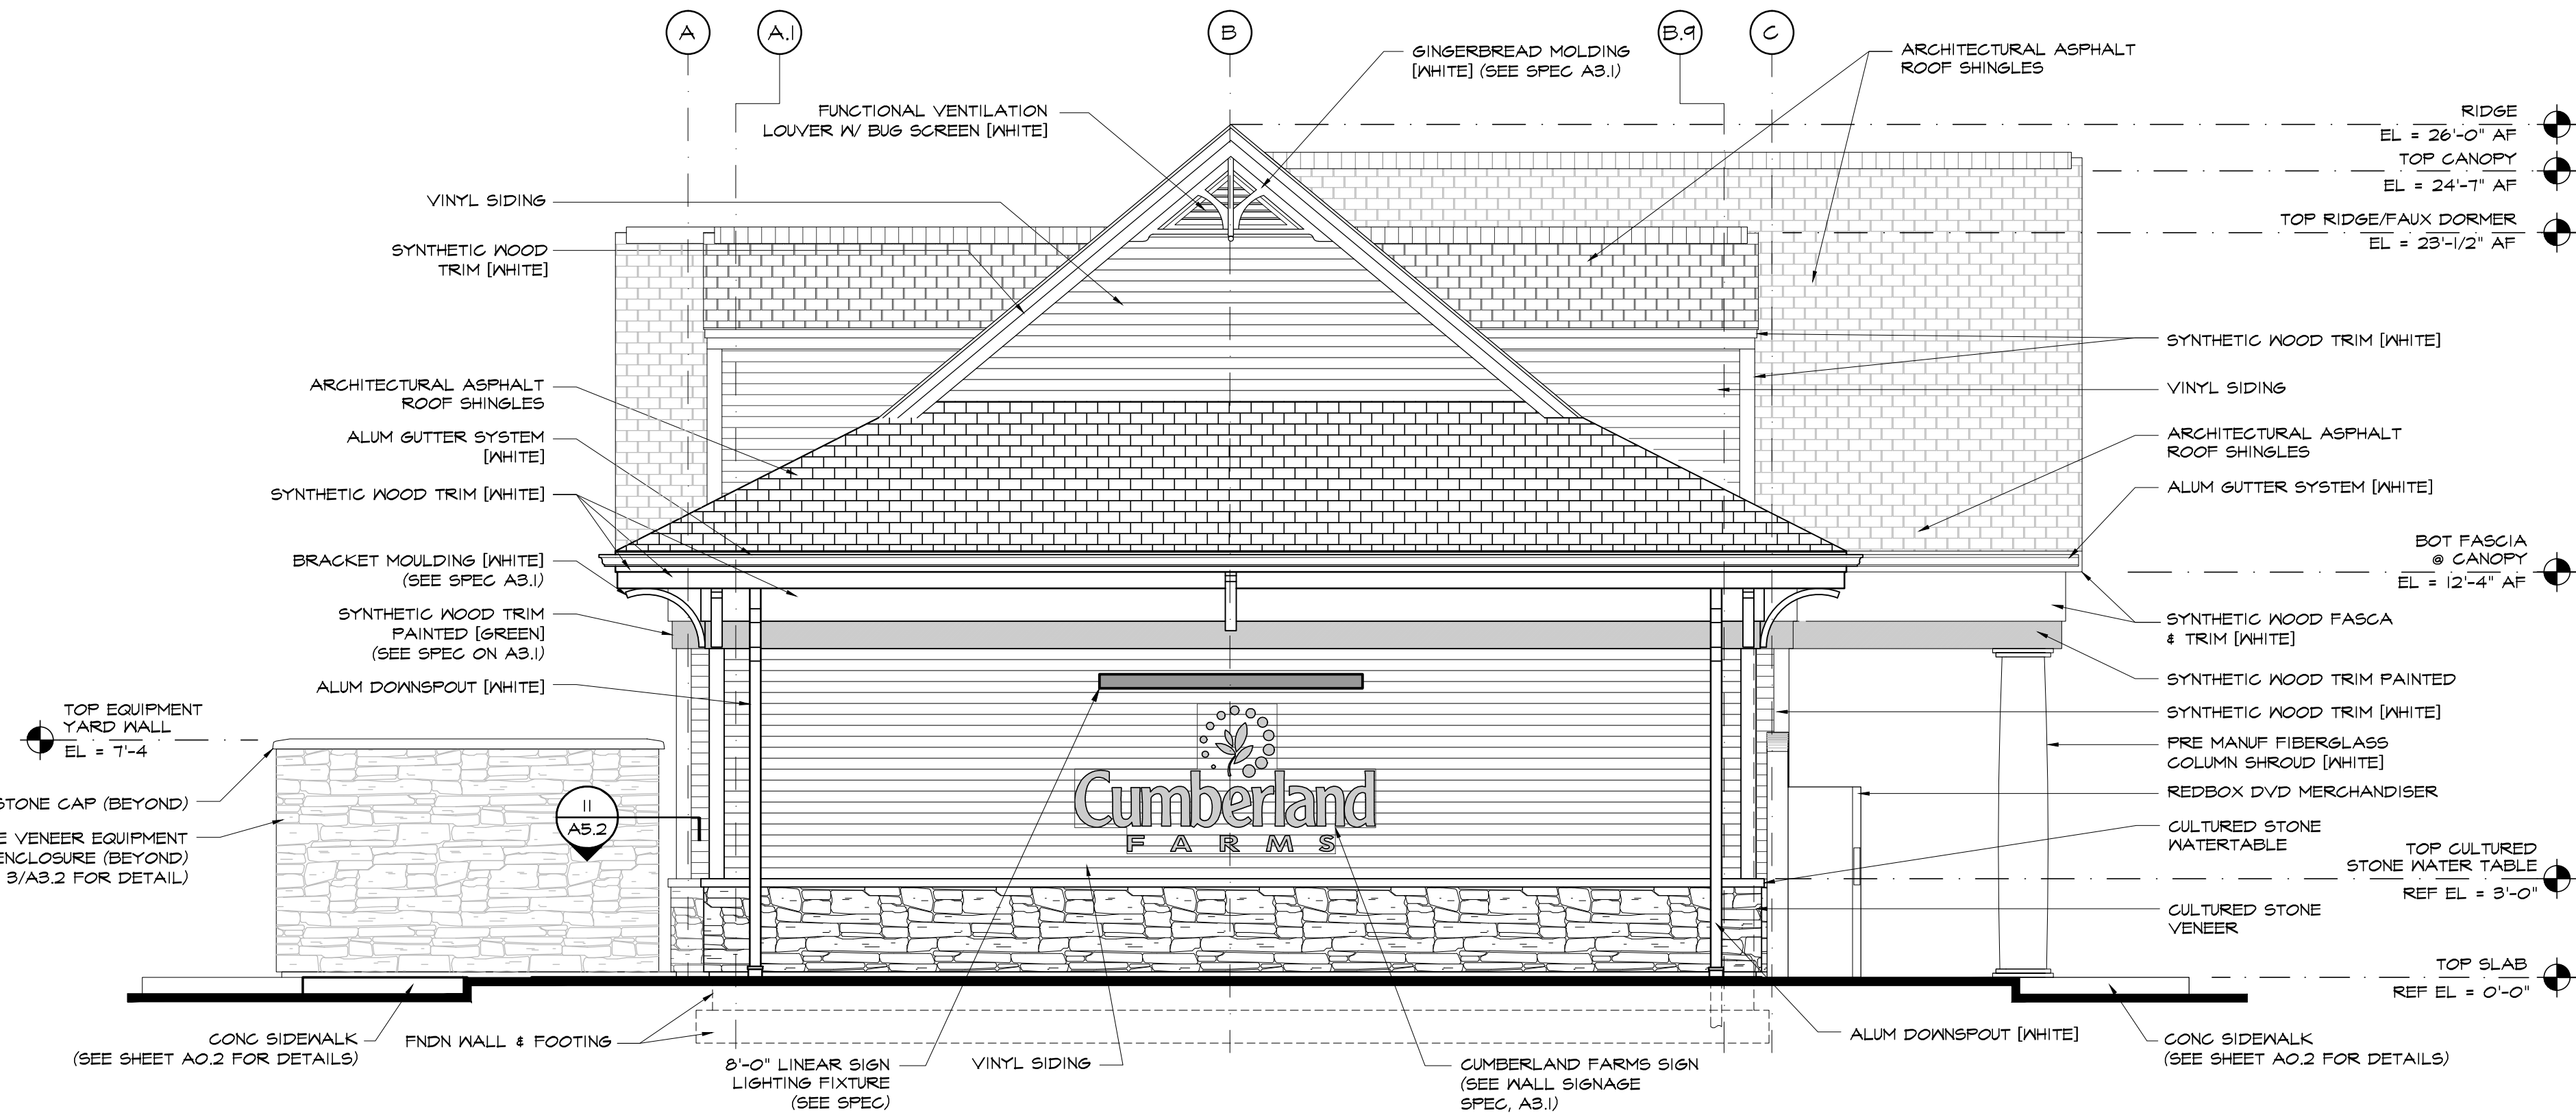

2 EAST (SIDE) ELEVATION
SCALE: 1/4" = 1'-0"

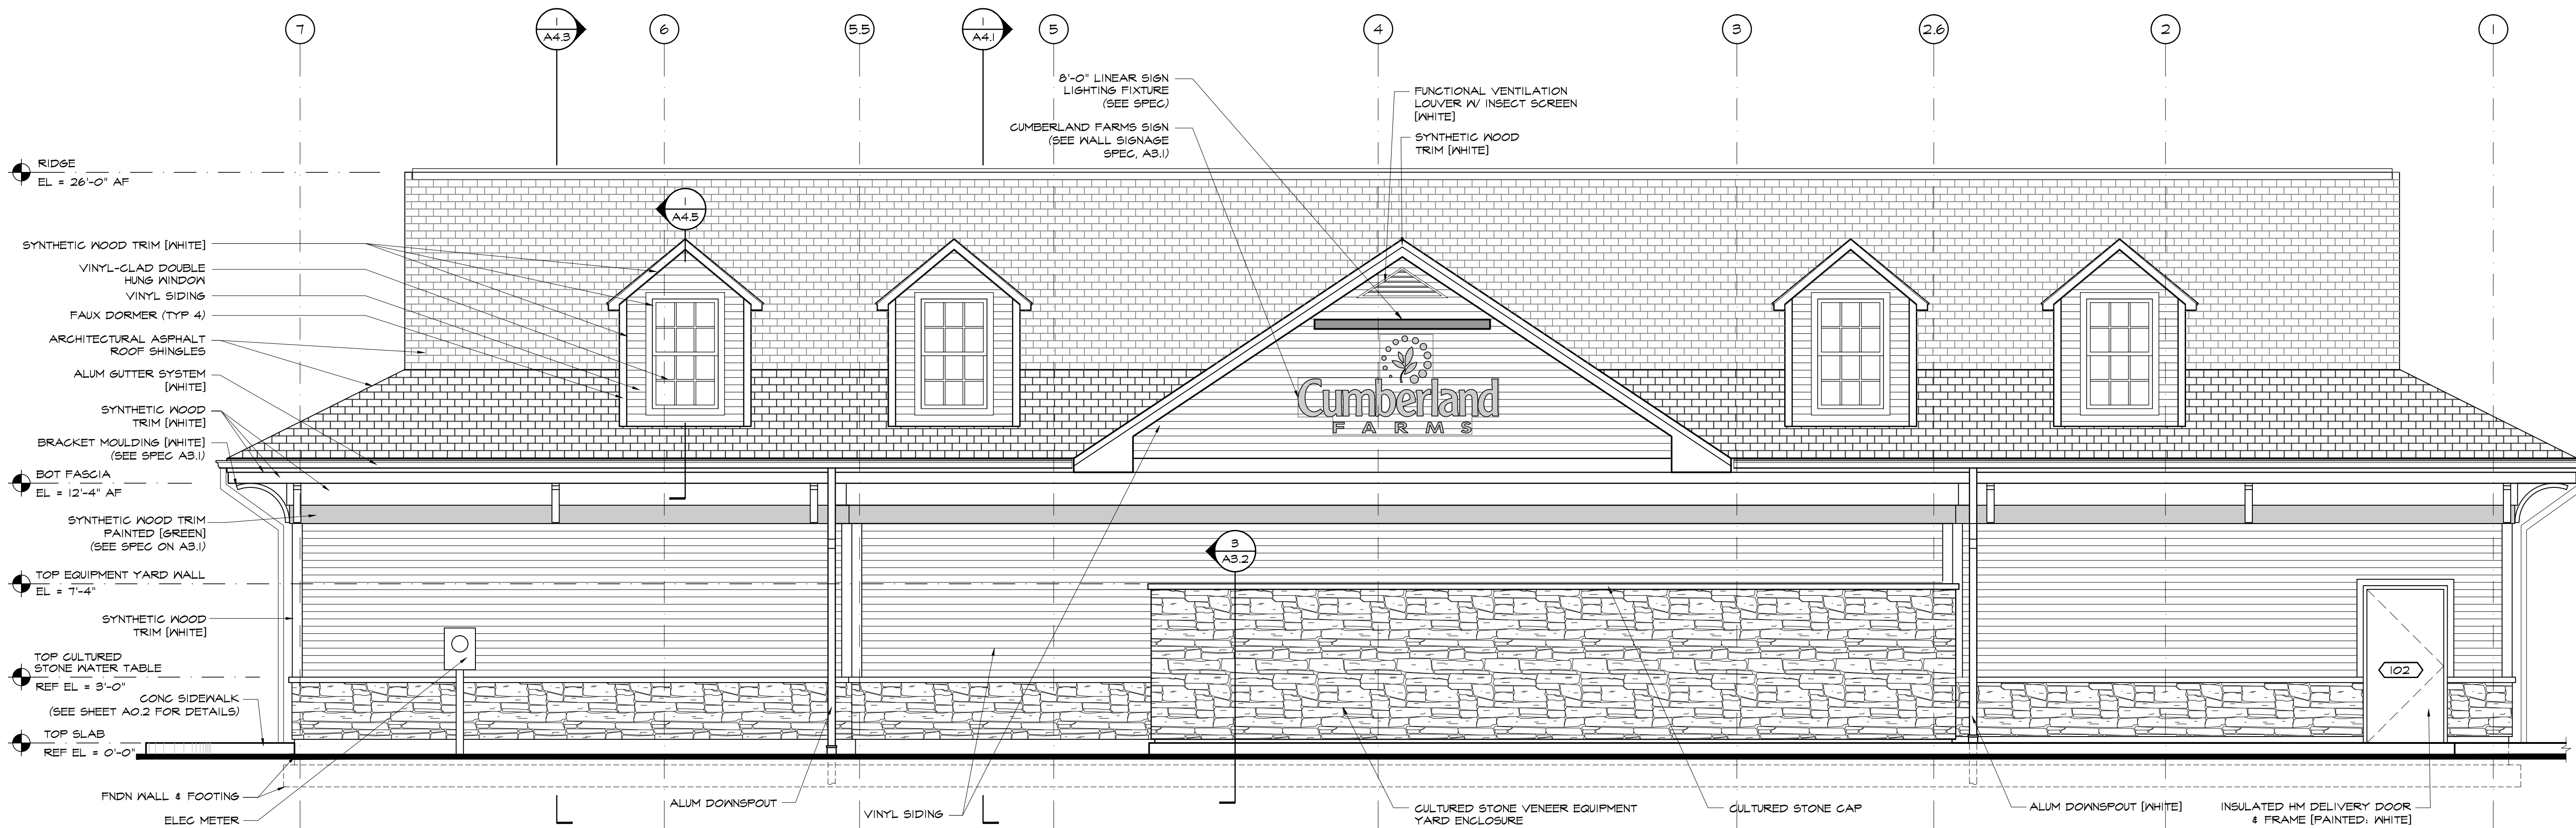

1 SOUTH (REAR) ELEVATION
SCALE: 1/4" = 1'-0"

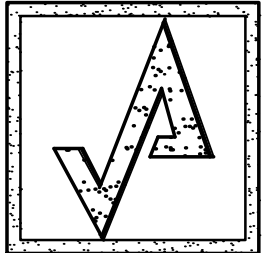


AHARONIAN
& ASSOCIATES INC.
ARCHITECTS

310 George Washington Highway
Suite 100
Smithfield, Rhode Island
02917
T 401-232-5010
F 401-232-5080
WWW.ARCH-ENG.COM

DISCLAIMER

OWNERSHIP AND USE OF DOCUMENTS, DRAWINGS AND SPECIFICATIONS ARE INSTRUMENTS OF PROFESSIONAL SERVICE AND SHALL REMAIN THE PROPERTY OF THE ARCHITECT. THESE DOCUMENTS ARE NOT TO BE USED, IN WHOLE OR IN PART, FOR ANY OTHER PROJECTS OR PURPOSES OR BY ANY OTHER PARTIES THAN THOSE PROPERLY AUTHORIZED BY CONTRACT WITHOUT THE EXPRESS WRITTEN AUTHORIZATION OF THE ARCHITECT.

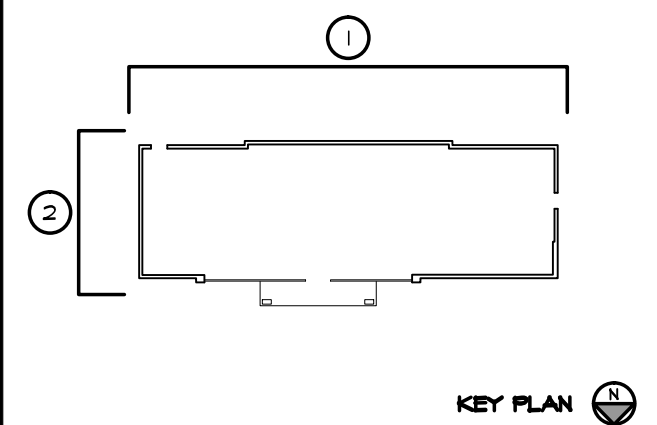

REVISIONS

NUMBER	REMARKS	DATE

FOR PERMIT ONLY

PROJECT TITLE
Cumberland Farms
100 Crossing Blvd, Framingham, Massachusetts
STORE #
V0636
22905 S.R. 7

BOCA RATON, FL
Palm Beach County

DRAWING TITLE
EXTERIOR ELEVATIONS

DATE AUG 29, 2012	PROJ NO 11117
DRAWN BY JJ	CHECKED BY AZ

DRAWING NUMBER
A3.2