

UL DESIGN U465 (1HR)

1 PARTITION TYPE (1HR)

3/4" = 1'-0"

2 PARTITION TYPE (INTERIOR)

3/4" = 1'-0"

3 PARTITION TYPE (INTERIOR)

3/4" = 1'-0"

5 PARTITION @ MULLION

3" = 1'-0"

7 GLAZING DETAIL






3" = 1'-0"

DOOR SCHEDULE

MARK	LABEL	DOOR					FRAME	REMARKS
		MAT	TYPE	W	SIZE		SIZE/MAT.	
A		WD	FLUSH	30"	80"	1-3/4"	2" FM	BIFOLD 1-4" GLASS SIDE LIGHT
B		WD	FLUSH	30"	70"	1-3/4"	--	
C		WD	FLUSH	30"	80"	1-3/4"	2" FM	

DOOR NOTES

- * ALL CLOSERS TO BE ON THE INSIDE OF TENANT SPACE (NO THROUGH BOLTING)
- * ALL DOOR STOPS ARE TO BE FLOOR MOUNTED (NOT WALL MOUNTED)
- * DOOR HARDWARE IS REQUIRED TO COMPLY WITH IFCC 11-4.13.9 FOR ACCESSIBILITY
- * ALL NEW HARDWARE TO BE PROVIDED/APPROVED BY TENANT
- * DOOR STAIN TO BE PROVIDED/APPROVED BY TENANT
- * ALL METAL FRAMES TO BE PAINTED

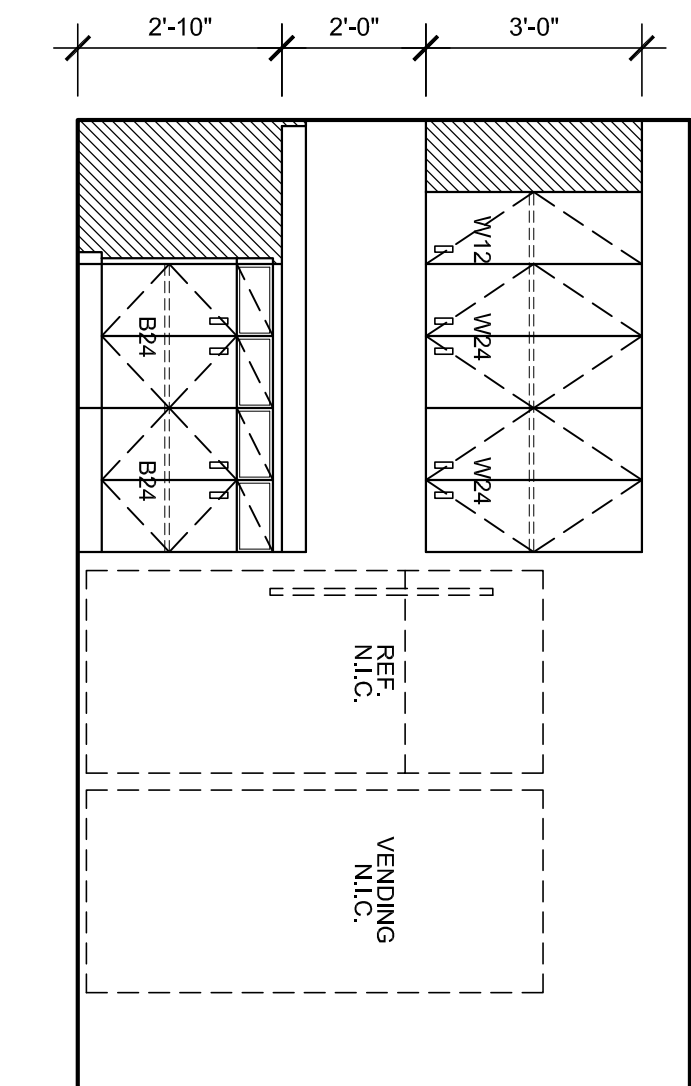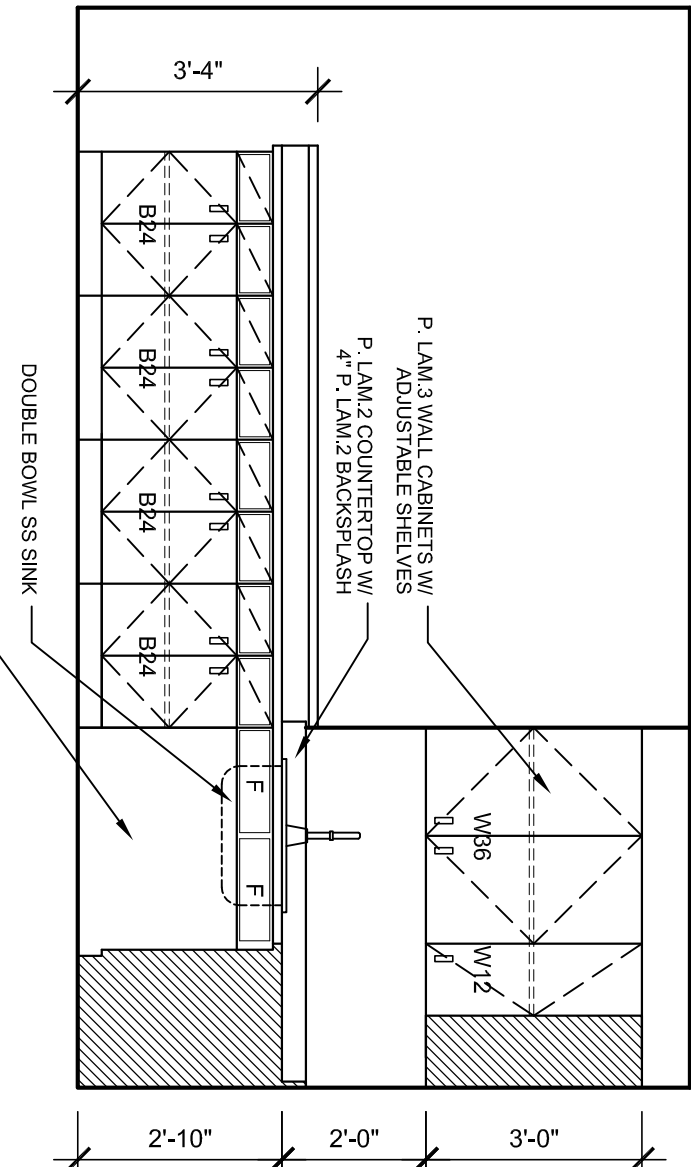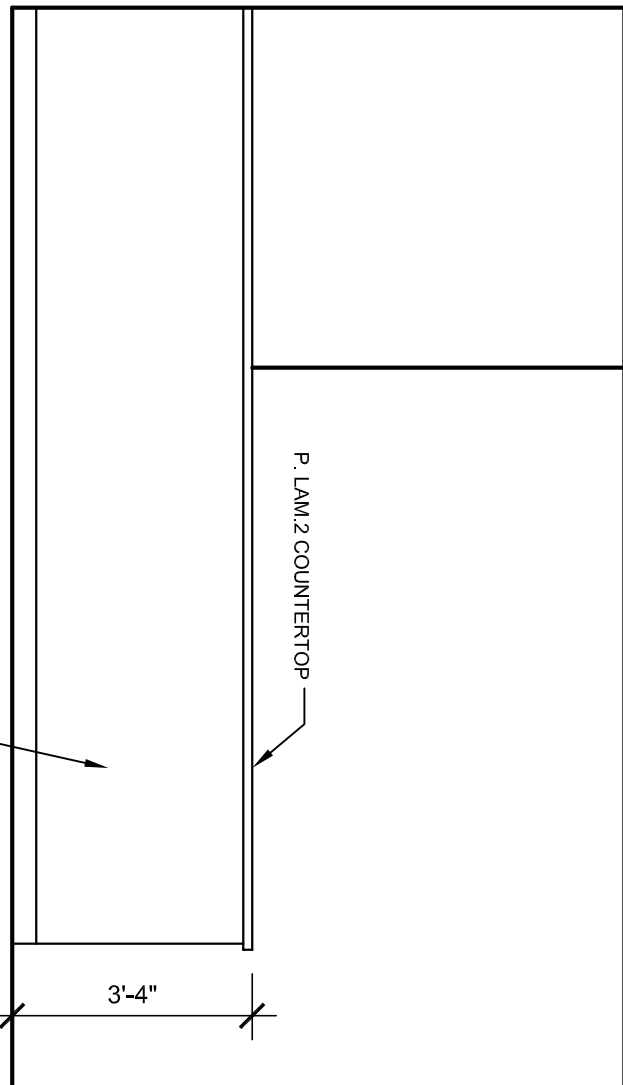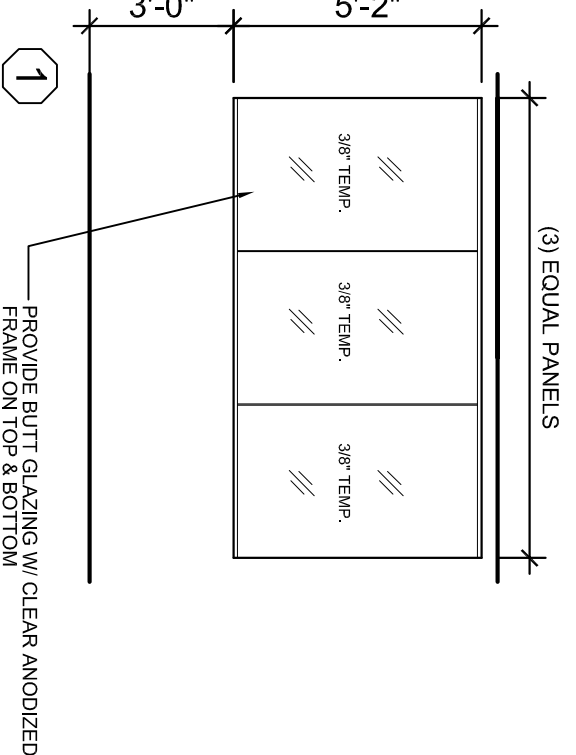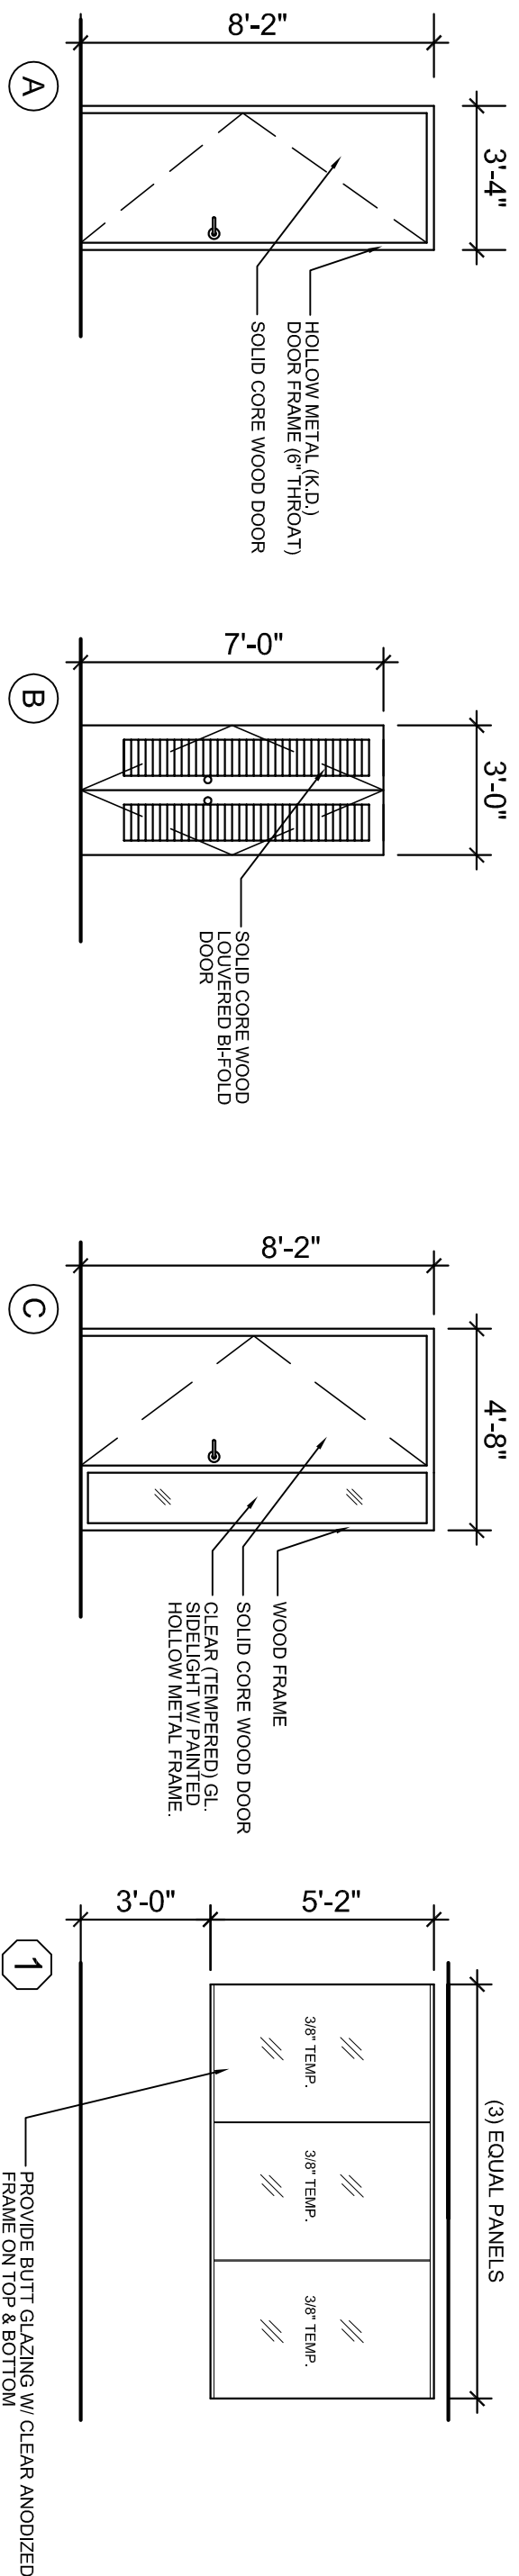

- * SINKS SHALL BE MOUNTED WITH THE COUNTER OR RIM NO HIGHER THAN 34" ABOVE THE FINISH FLOOR
- * KNEE CLEARANCE OF AT LEAST 27" HIGH, 30" WIDE AND 19" DEEP IS PROVIDED UNDERNETH EACH SINK SHALL BE A MAXIMUM OF 61/2" DEEP
- * HOT WATER AND DRAIN PIPES UNDER THE SINK SHALL BE INSULATED OR OTHERWISE CONFIGURED TO PREVENT CONDENSATION AND/OR FREEZING ANY CONTACT. THERE SHALL BE NO SHARP OR ABRASIVE SURFACES UNDER THE SINK
- * A CLEAR FLOOR SPACE OF AT LEAST 30" BY 48" SHALL BE PROVIDED IN FRONT OF THE SINK TO ALLOW FORWARD APPROACH. THE CLEAR FLOOR SPACE SHALL BE ON AN ACCESSIBLE ROUT AND SHALL EXTEND A MAXIMUM OF 19 INCHES UNDERNETH THE SINK
- * 19" MAX CLEAR AREA SHALL BE PROVIDED UNDERNETH THE SINK
- * ALL FACETS TO BE LEVER OPERATED

BREAK #109 ELEVATIONS

3/8" = 1'-0"

Bd

birse design inc.
5300 woodland lakes drive
palm beach gardens, fl 33418
phone 561-249-4001
fax 772-409-8684
AA26001615

ALLEN S BIRSE
A0602719

ALLEGIAINCE MARKETING GROUP
FAIRWAY OFFICE CENTER
7111 FAIRWAY DRIVE #205
PALM BEACH GARDENS, FL 33418
PROJECT NUMBER 7111119

REVISIONS
1
2
3
4
5

DRAWN BY ASB
CD
10/30/13

A-3