


- ① OFFICER CONTROLLED THROUGH THE L&A LIGHTING CONTROL PANEL, WITH ASTRONOMICAL, TIME CLOCK, PER COMPLIANCE WITH FAC CHAPTER 13.
- ② PROVIDE OVERIDE SWITCH WITH PILOT LIGHT FOR CONTROL OF LIGHTS ON ASTRONOMICAL, TIME CLOCK.
- ③ PROVIDE LUNATION BOX FOR POWER TO SIGNAL LIGHT CORRESPONDING LOCATION.

TENANT IMPROVEMENTS FOR:

SUITE 150
101 NORTH CLEMATIS STREET
WEST PALM BEACH, FLORIDA

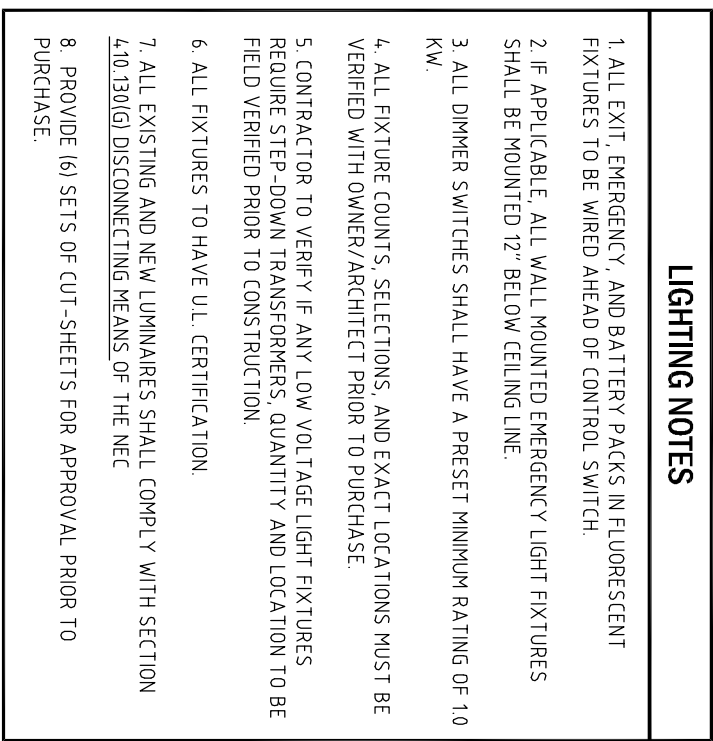

VERIFY LIGHTING REQUIREMENTS WITH OWNER/VENDOR PRIOR TO BID & CONSTRUCTION


FAIR
CONSULTING

1640 N.W. BOCA RATON BLVD.
BOCA RATON, FL 33442
TEL: (561) 391-9292 FAX: (561) 391-9698
CERTIFICATE OF AUTHORIZATION NO. 28107
HAROLD R. UGASLER, P.E. LICENSE #19315
URSULA IAFRATE, P.E. LICENSE #73122
E-MAIL: INFO@FAIRCONSULTING.COM

LIGHTING PLAN

SCALE: 1/4" = 1'-0"

Age Group	No (%)	Yes (%)	Don't know (%)	No answer (%)
2	~65	~15	~10	~10
4	~55	~25	~15	~5
8	~45	~35	~15	~5
16	~35	~45	~15	~5

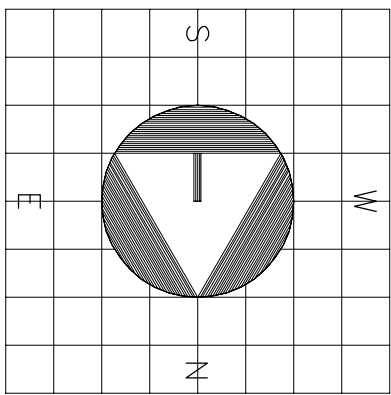

E2.1

project no: 11231
date: 06/15/11
drawn by: RB/AB/CI
checked by: UI

revisions:

Copyright © 2011
These drawings are for
Glidden Spina & Post
not be duplicated, re-
any manner without
consent of Glidden S
all rights reserved.

SUITE 150
101 NORTH CLEMATIS STREET
WEST PALM BEACH, FLORIDA

GLIDDEN • SPINA & PARTNERS

PHONE : 561.684.6844 • FAX : 561.684.5594 • E-MAIL : info@gsp-architects.com
1401 FORUM WAY, SUITE 100 • WEST PALM BEACH, FLORIDA 33401
FL License: #AA26001602

Keith M. Spina #AR13419

Benjamin John Glidden, III #AR6536