



TELEPHONE/DATA RISER DIAGRAM

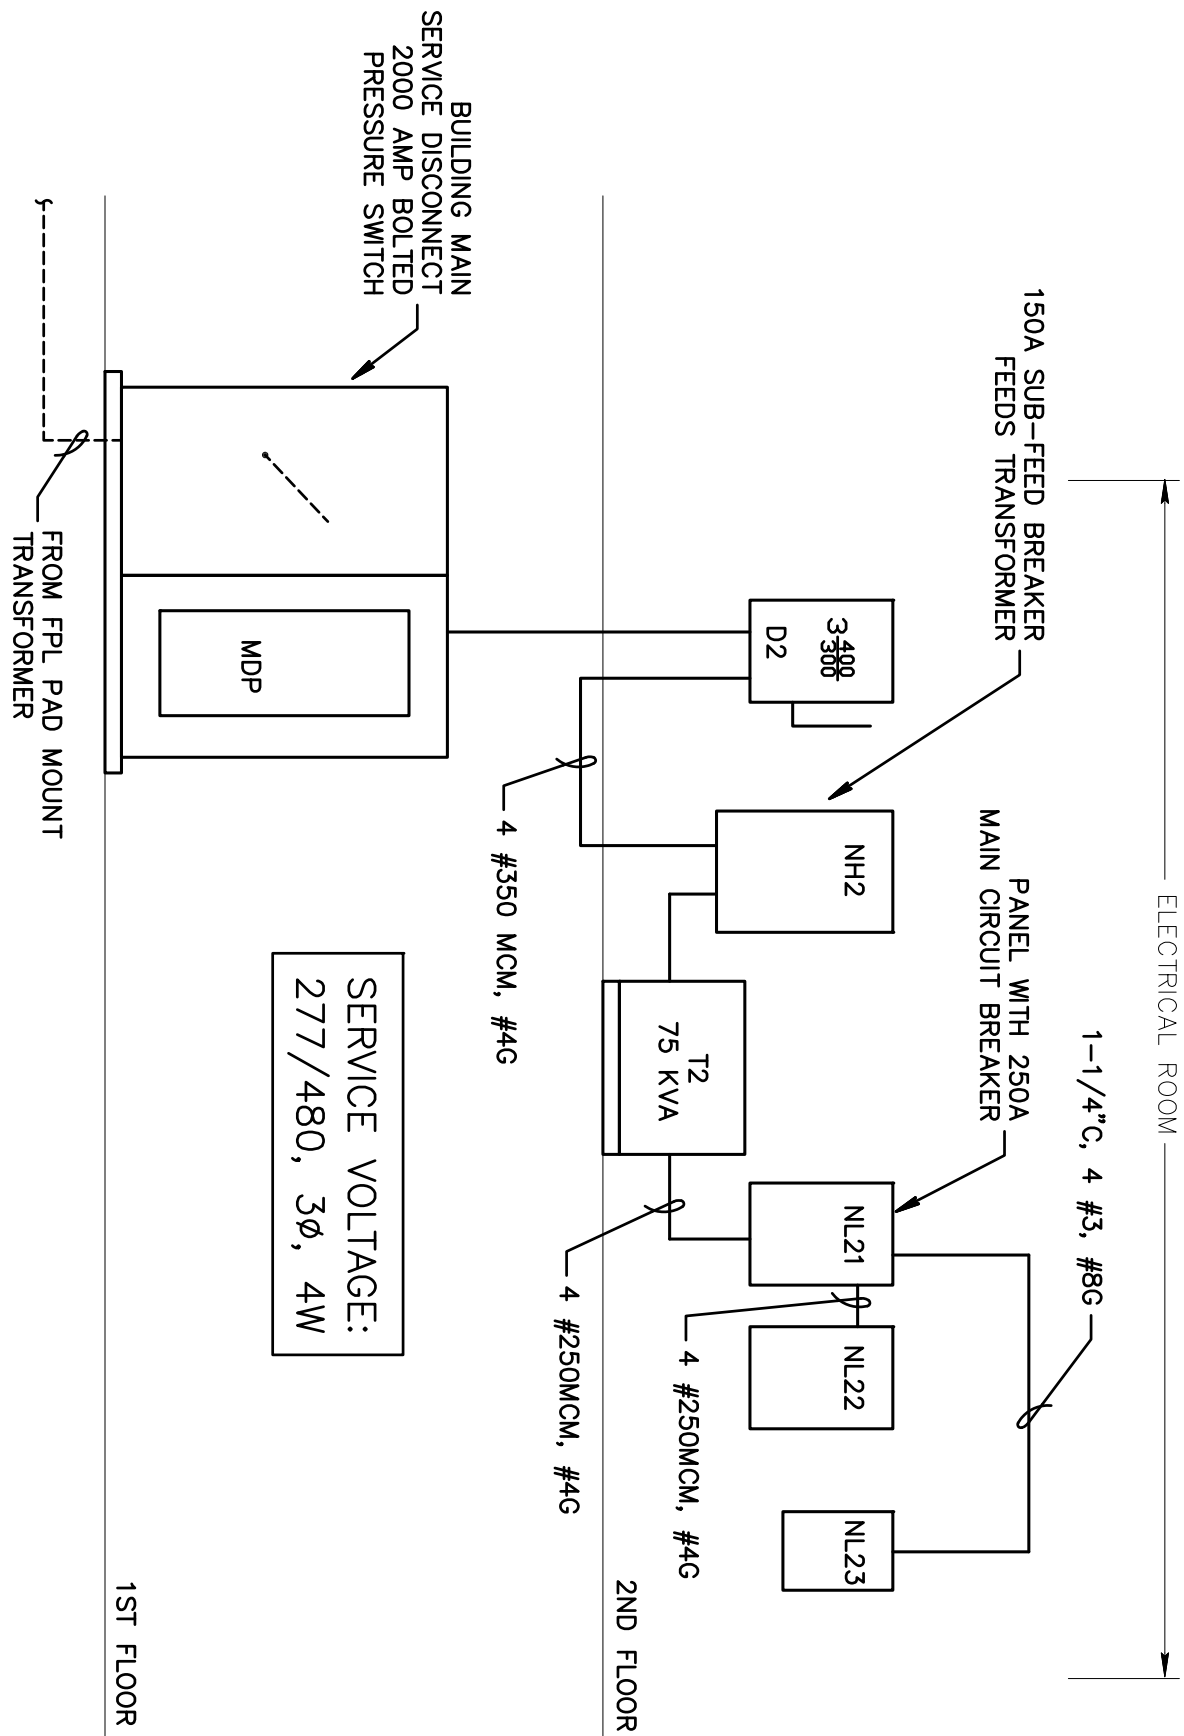


ELECTRICAL RISER DIAGRAM (EXISTING)

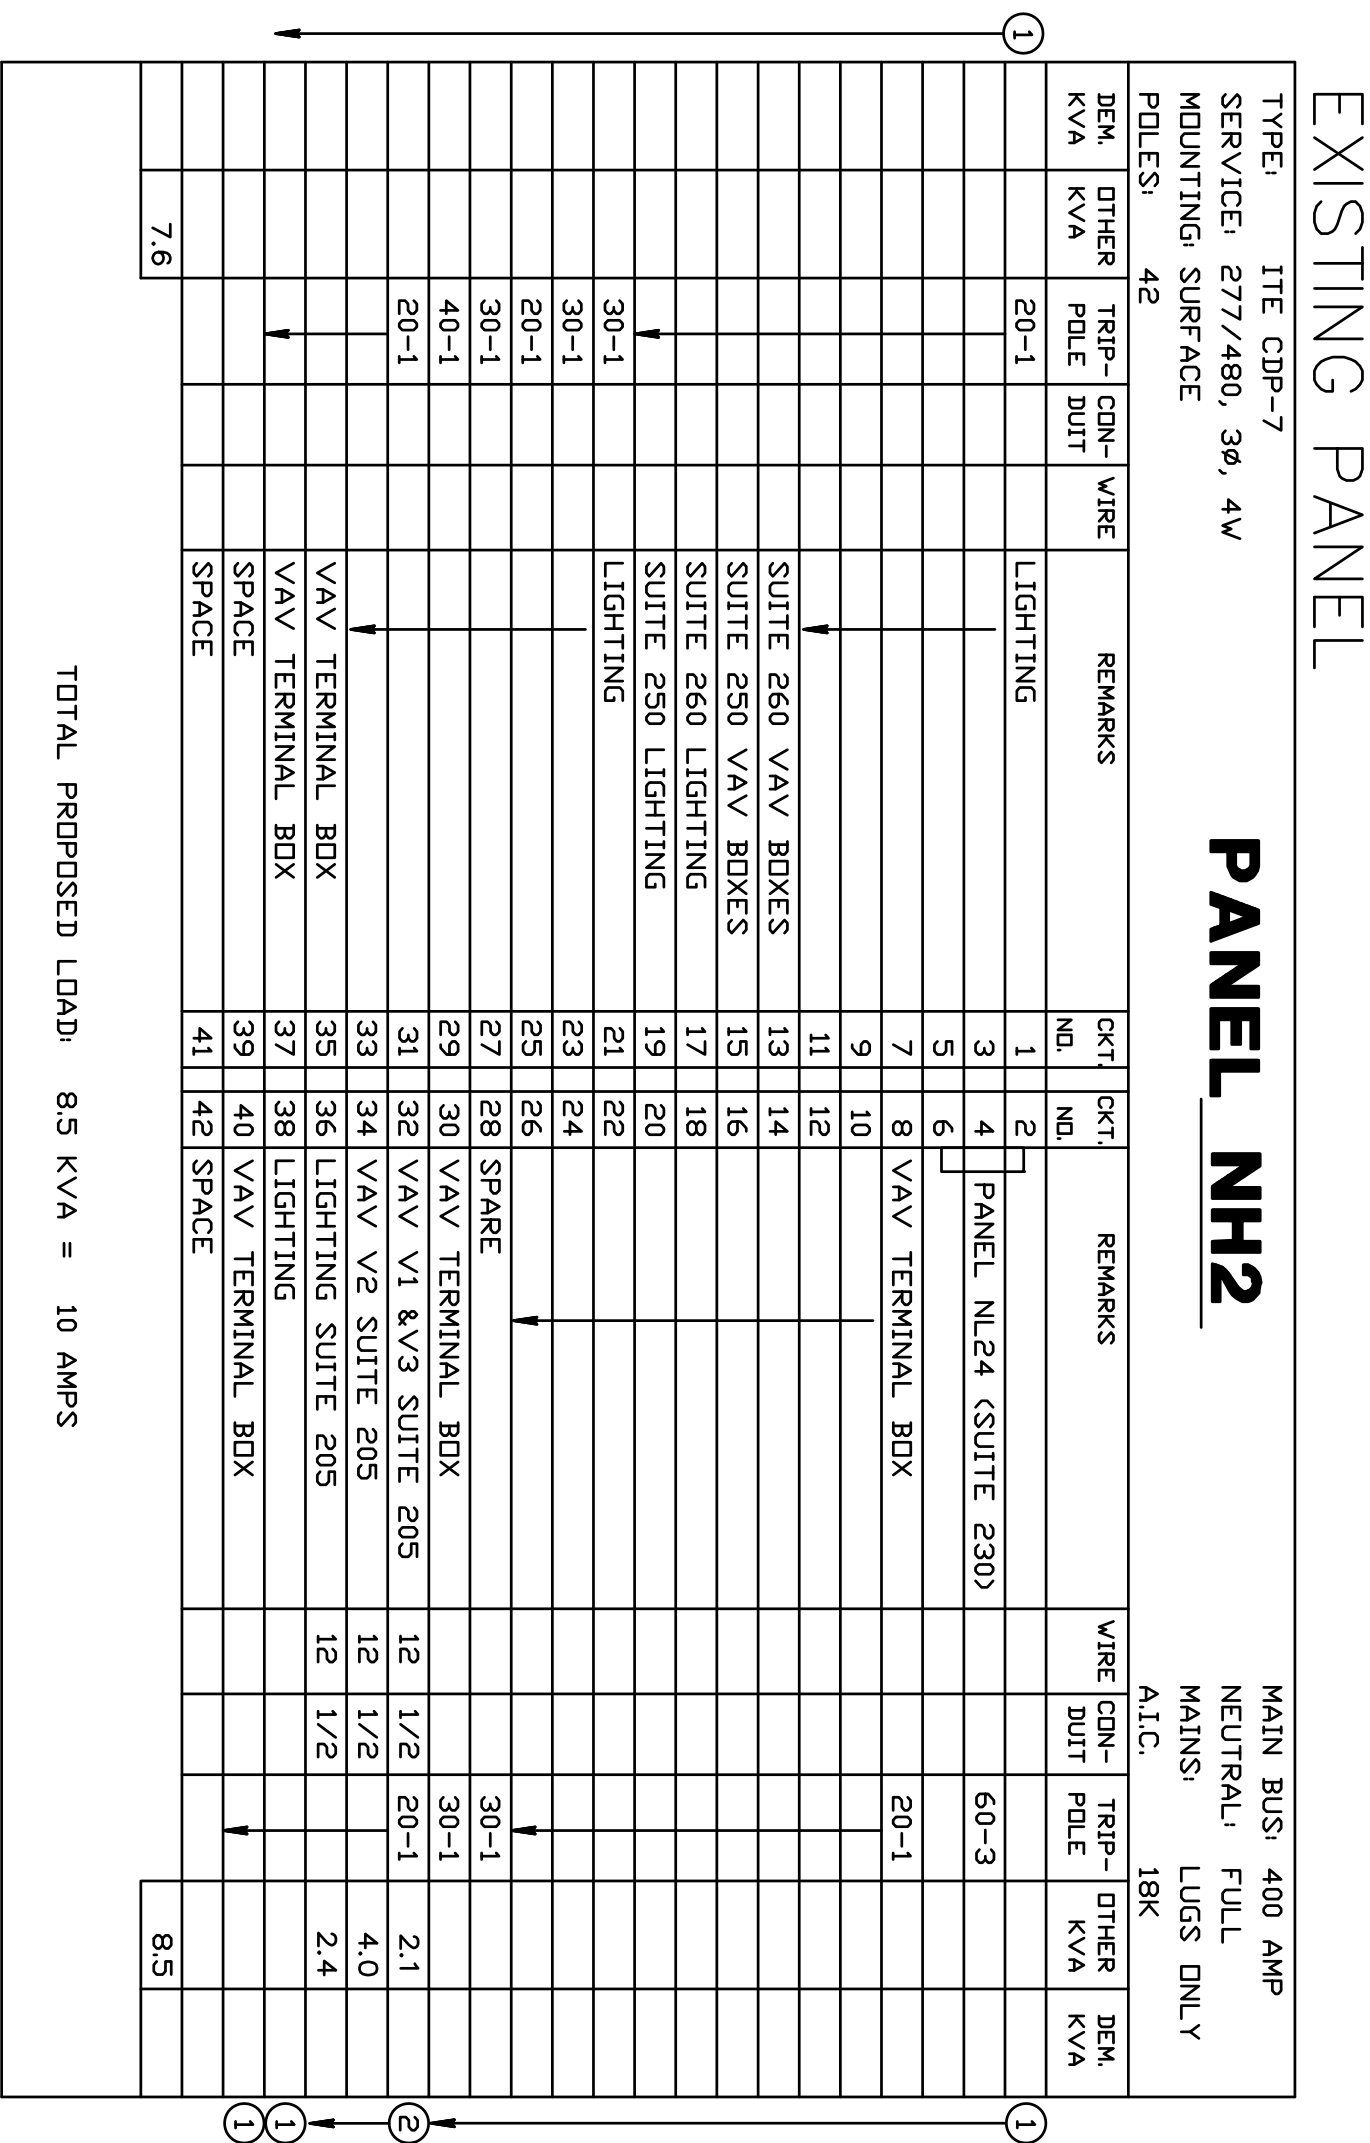

EXISTING PANEL

PANEL NH2

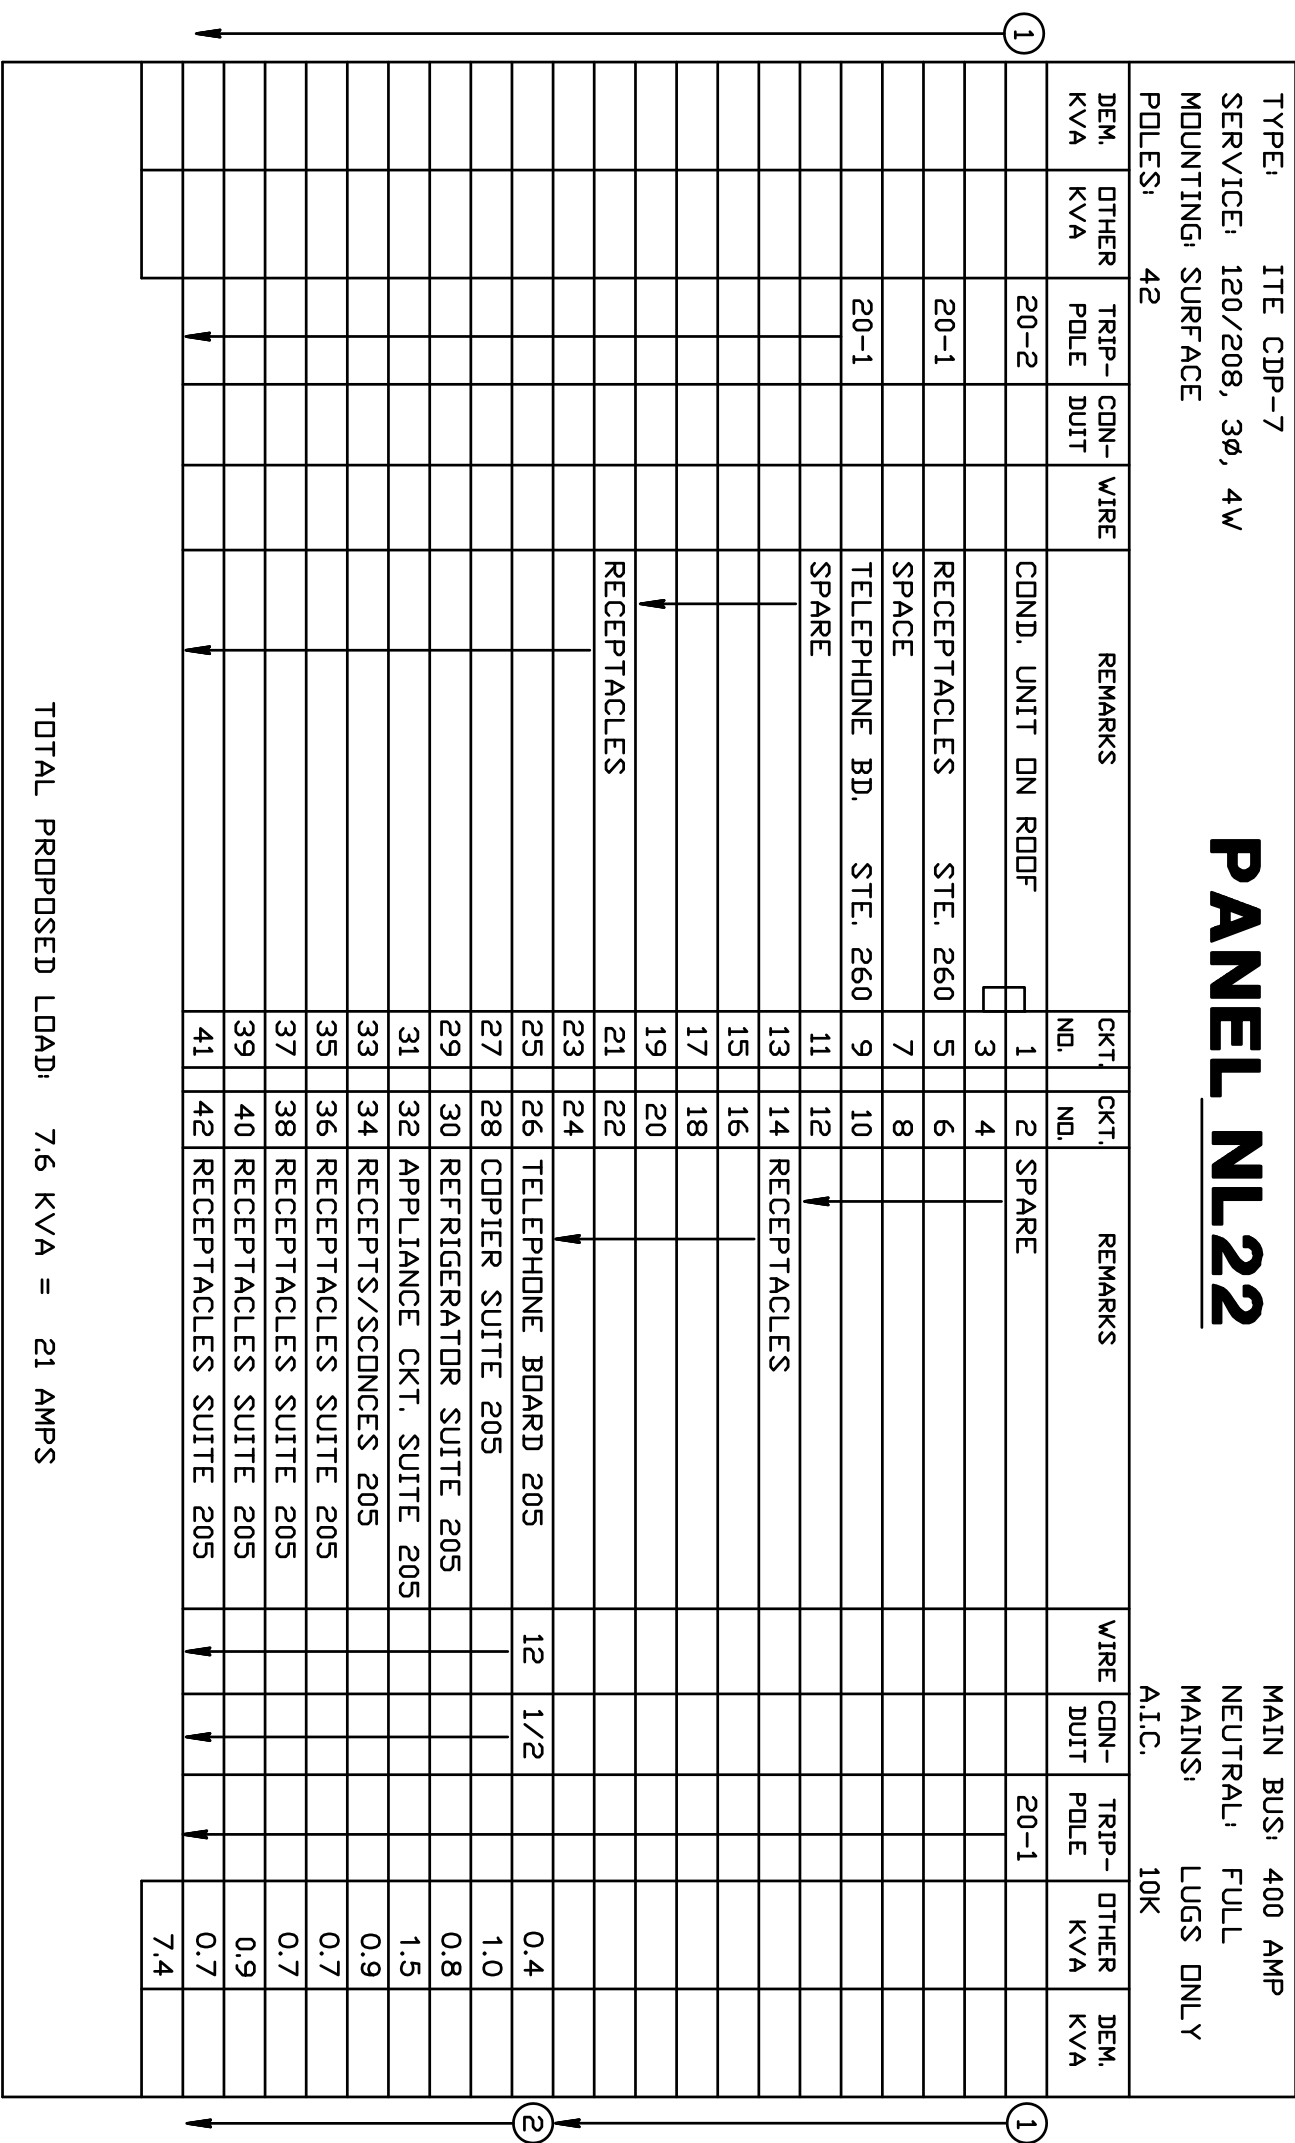

EXISTING PANEL

PANEL NL22

PANEL SCHEDULES KEYNOTES

- ① EXISTING CIRCUIT TO REMAIN AS IS.
- ② EXISTING CIRCUIT TO BE MODIFIED AS SHOWN.

ELECTRICAL SCHEDULES & RISER