
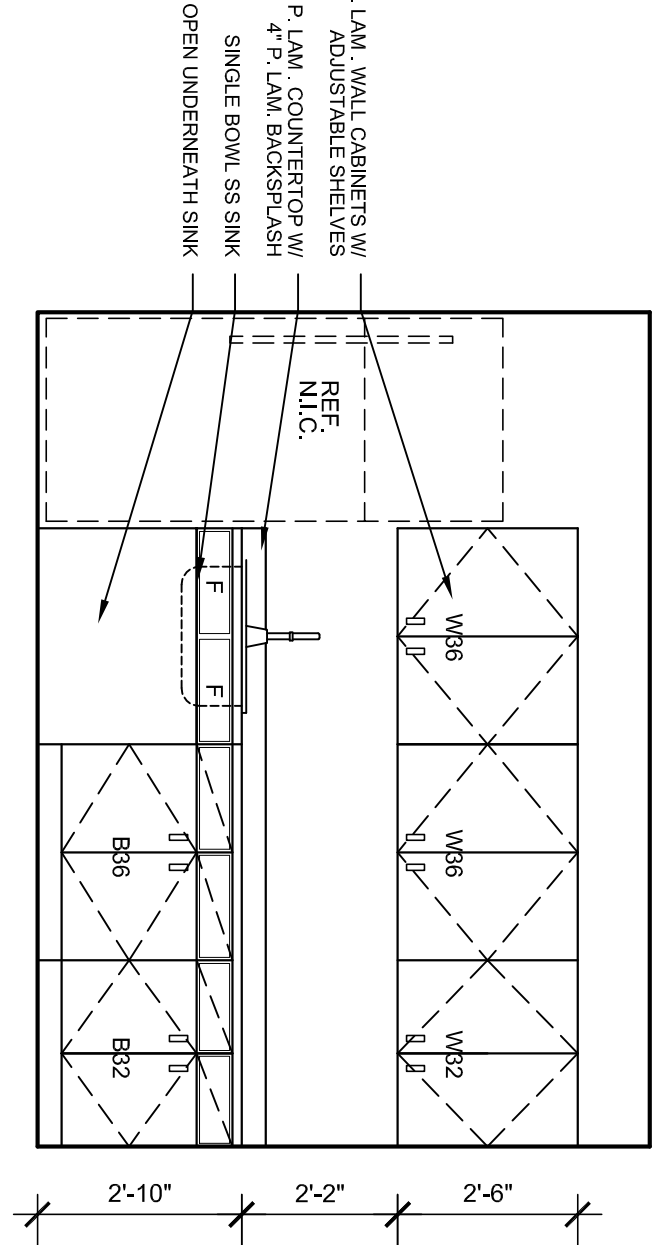
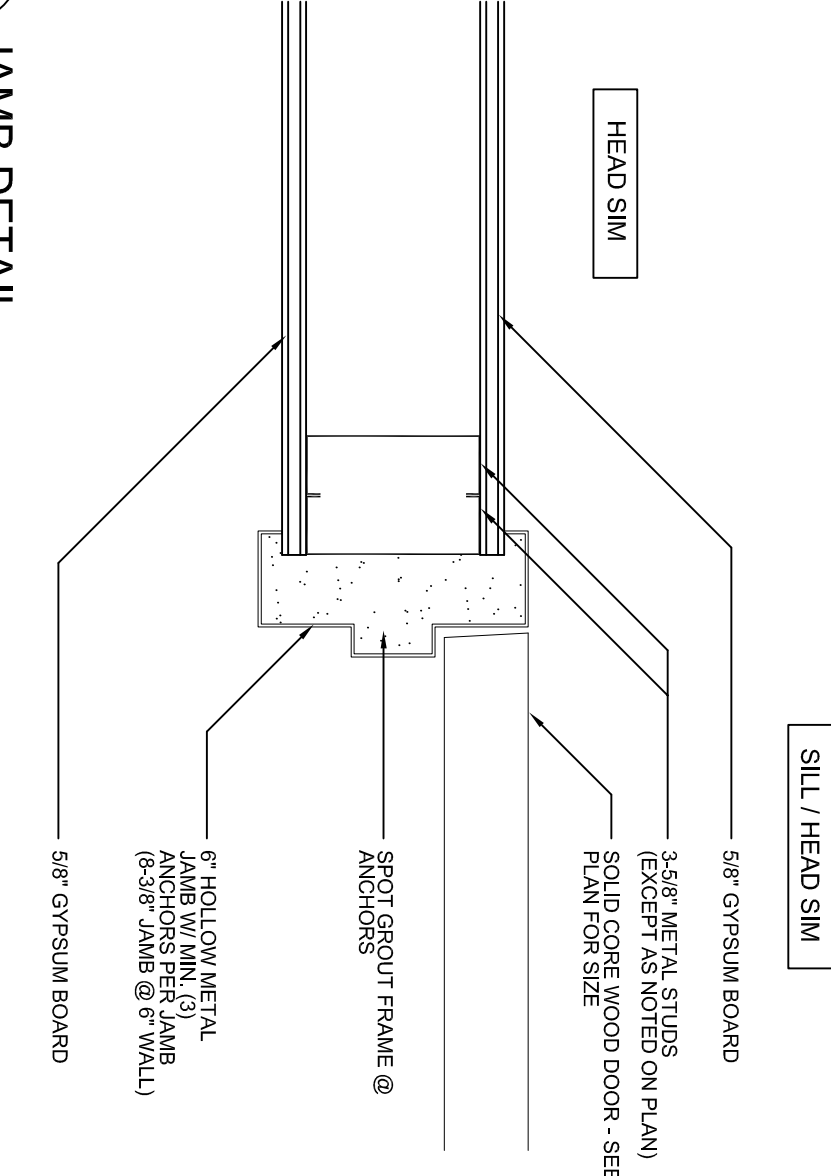


# 1

# 2

# 3

# 4

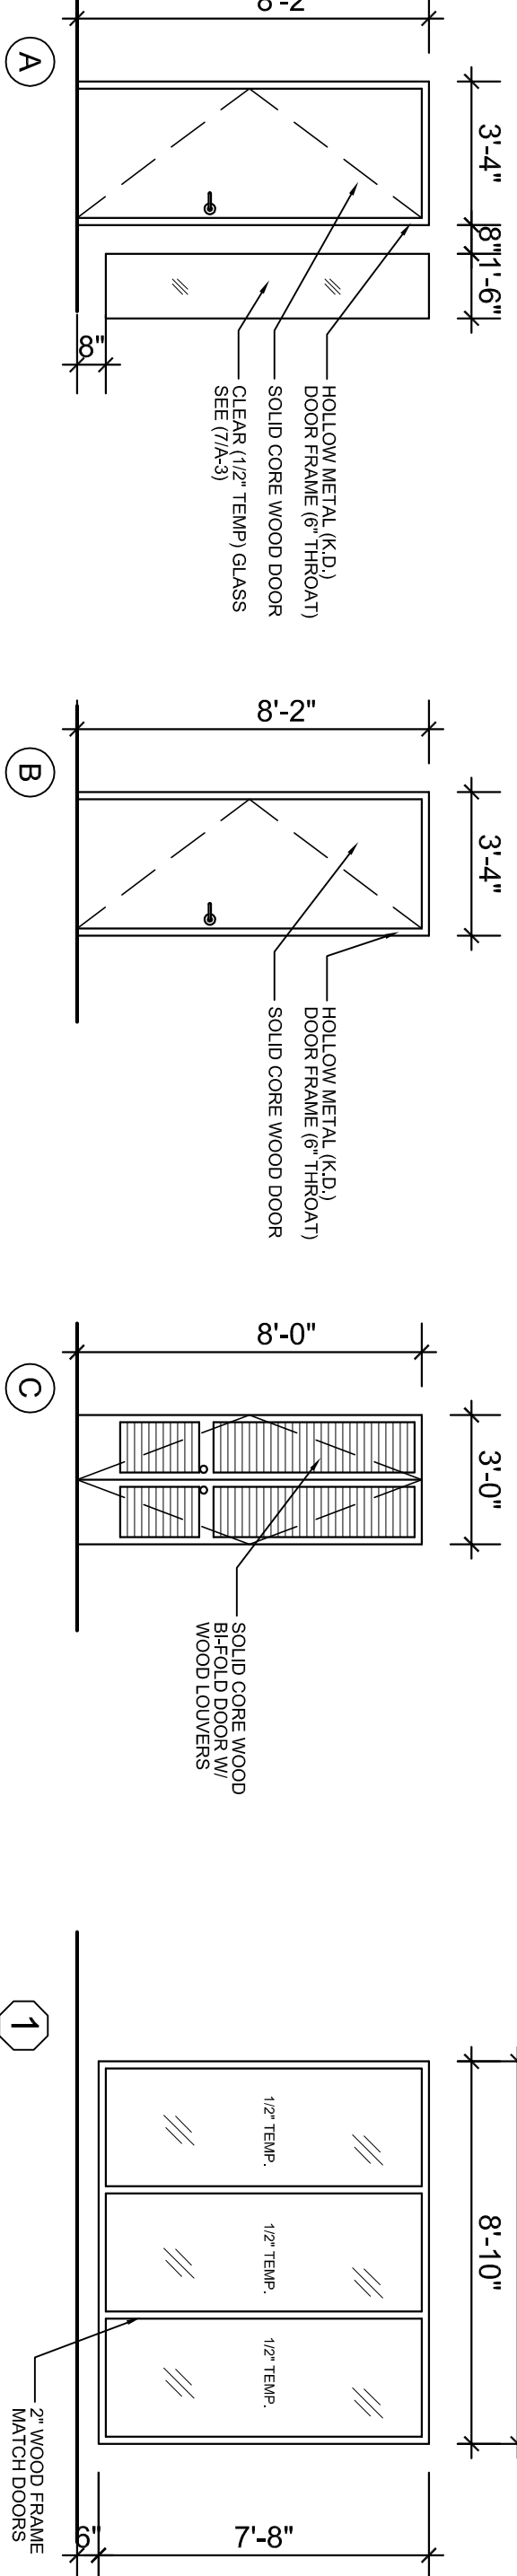


- \* ALL CLOSERS TO BE ON THE INSIDE OF TENANT SPACE
- \* NEW BIFOLD DOORS TO MATCH EXISTING STAIN/HARDWARE
- \* ALL DOOR STOPS ARE TO BE FLOOR MOUNTED (NOT WALL MOUNTED)
- \* DOOR HARDWARE IS REQUIRED TO COMPLY WITH FEG 11-4.13.9 FOR ACCESSIBILITY
- \* CONTRACTOR TO SEE BUILDING ENGINEER FOR STANDARD SPECS
- \* ALL METAL FRAMES TO BE PAINTED
- \* BASE BID IS TO BE MAPLE DOORS (STAINED)
- \* PROVIDE ALTERNATE PRICING FOR BIRCH DOORS (STAINED)
- \* PROVIDE ALTERNATE PRICING FOR WINDOW "I"

MARK	LABEL	DOOR			FRAME SIZE/MAT.	REMARKS
		MAT	TYPE	SIZE W H T		
A		WD	FLUSH	30" 80" 1-3/4"	2" HAM	
B	1 HR RATED DOOR	WD	FLUSH	30" 80" 1-3/4"	2" HAM	BUILDING STANDARD TENANT ENTRY
C		WD	FLUSH	30" 80" 1-3/4"	2" HAM	BIFOLD DOOR

# 5

# 7

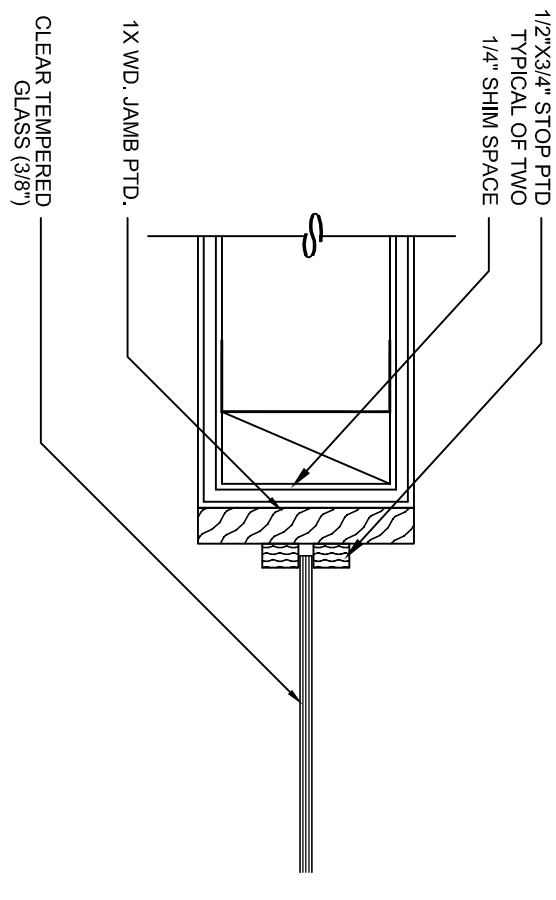

# 6

# 8

- \* SINKS SHALL BE MOUNTED WITH THE COUNTER OR RIM NO HIGHER THAN 34" ABOVE THE FINISH FLOOR
- \* KNEE CLEARANCE OF AT LEAST 27" HIGH, 30" WIDE AND 19" DEEP IS PROVIDED UNDERNETH
- \* EACH SINK SHALL BE A MAXIMUM OF 61" DEEP
- \* HOT WATER AND DRAIN PIPES UNDER THE SINK SHALL BE INSULATED OR OTHERWISE CONFIGURED SO AS TO PREVENT ANY CONTACT. THERE SHALL BE NO SHARP OR ABUSIVE SURFACES UNDER THE SINK
- \* A CLEAR FLOOR SPACE OF AT LEAST 30" BY 48" SHALL BE PROVIDED IN FRONT OF THE SINK TO ALLOW FOR APPROACH AND EGRESS
- \* ALL SINKS SHALL BE PROVIDED UNDERNETH THE SINK
- \* ALL FAUCETS TO BE LEVER OPERATED

**Bd**

birse design inc.  
5300 woodland lakes drive  
palm beach gardens, fl 33418  
phone 561-249-4001  
fax 772-409-8684  
AA26001615

ALLEN S BIRSE  
A0624719

**BOWEN MICLETTE BRITT**  
1400 CENTREPARK  
1400 CENTREPARK DR  
WEST PALM BEACH, FL  
PROJECT NUMBER CP29

**REVISIONS**  
1  
2  
3  
4  
5

**DRAWN BY ASB**  
**CD**  
07/18/12

**A-3**