



AHARONIAN
& ASSOCIATES INC.
ARCHITECTS

310 George Washington Highway
Suite 100
Smithfield, Rhode Island
0 2 9 1 7
T 4 0 1 - 2 3 2 - 5 0 1 0
F 4 0 1 - 2 3 2 - 5 0 8 0
WWW.ARCH-ENG.COM

DISCLAIMER


OWNERSHIP AND USE OF DOCUMENTS, DRAWINGS AND SPECIFICATIONS ARE INSTRUMENTS OF PROFESSIONAL SERVICE AND SHALL REMAIN THE PROPERTY OF THE ARCHITECT. THESE DOCUMENTS ARE NOT TO BE USED, IN WHOLE OR IN PART, FOR ANY OTHER PROJECTS OR PURPOSES OR BY ANY OTHER PARTIES THAN THOSE PROPERLY AUTHORIZED BY CONTRACT WITHOUT THE EXPRESS WRITTEN AUTHORIZATION OF THE ARCHITECT.

REVISIONS

△ NUMBER	REMARKS	DATE

FOR PERMIT ONLY

PROJECT TITLE


Cumberland
F A R M S
100 Crossing Blvd, Framingham, Massachusetts
STORE #
V0636
22905 S.R. 7

BOCA RATON, FL
Palm Beach County


DRAWING TITLE

ADA CLEARANCE
AT SELF-SERVICE


DATE DEC 7, 2012	PROJ NO 11117
DRAWN BY DH	CHECKED BY AZ

DRAWING NUMBER


A6.3

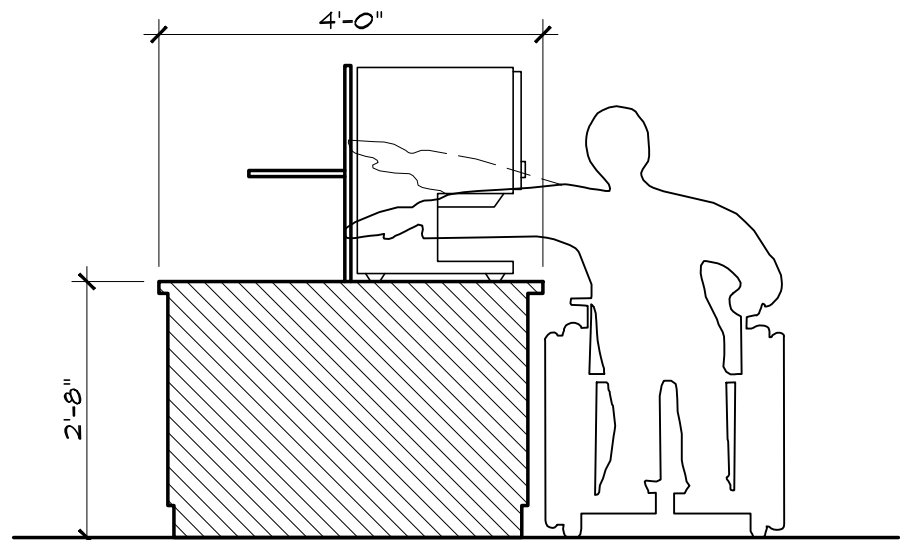


4
A.I.I. ADA CLEARANCE AT PREP BAR
SCALE: 1/2" = 1'-0"

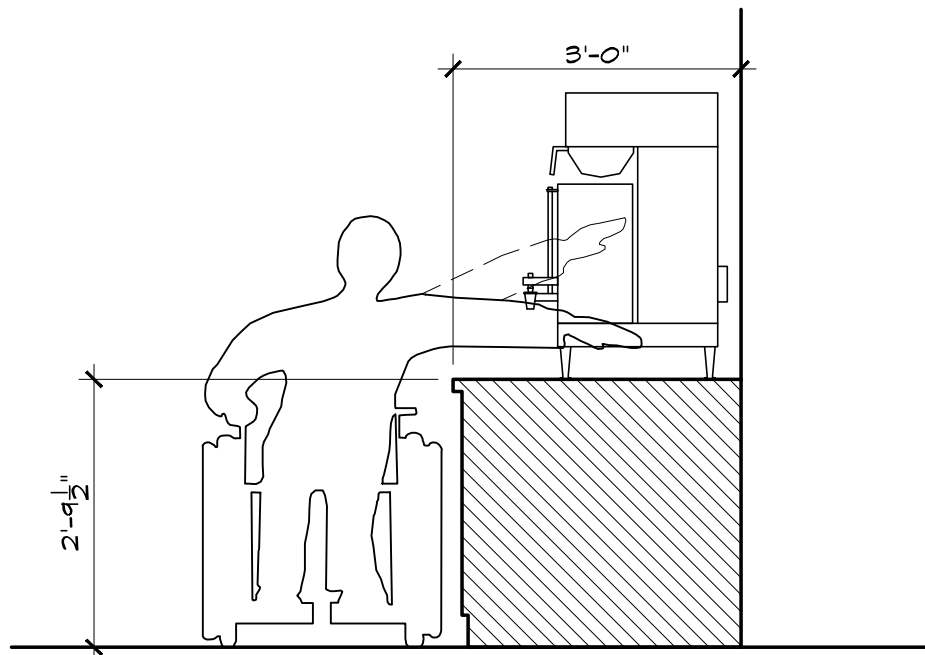

3
A.I.I. ADA CLEARANCE AT
SELF-SERVICE COFFEE BAR
SCALE: 1/2" = 1'-0"

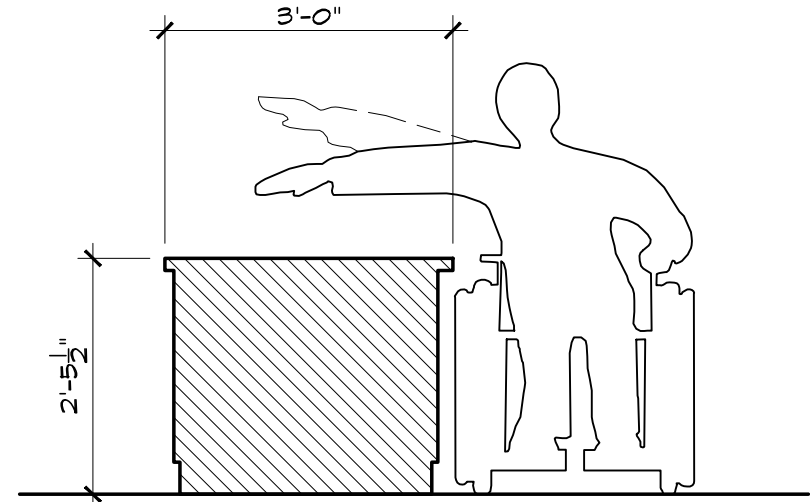

2
A.I.I. ADA CLEARANCE AT FOOD
(EQUIPMENT NOT SELF-SERVICE)
SCALE: 1/2" = 1'-0"

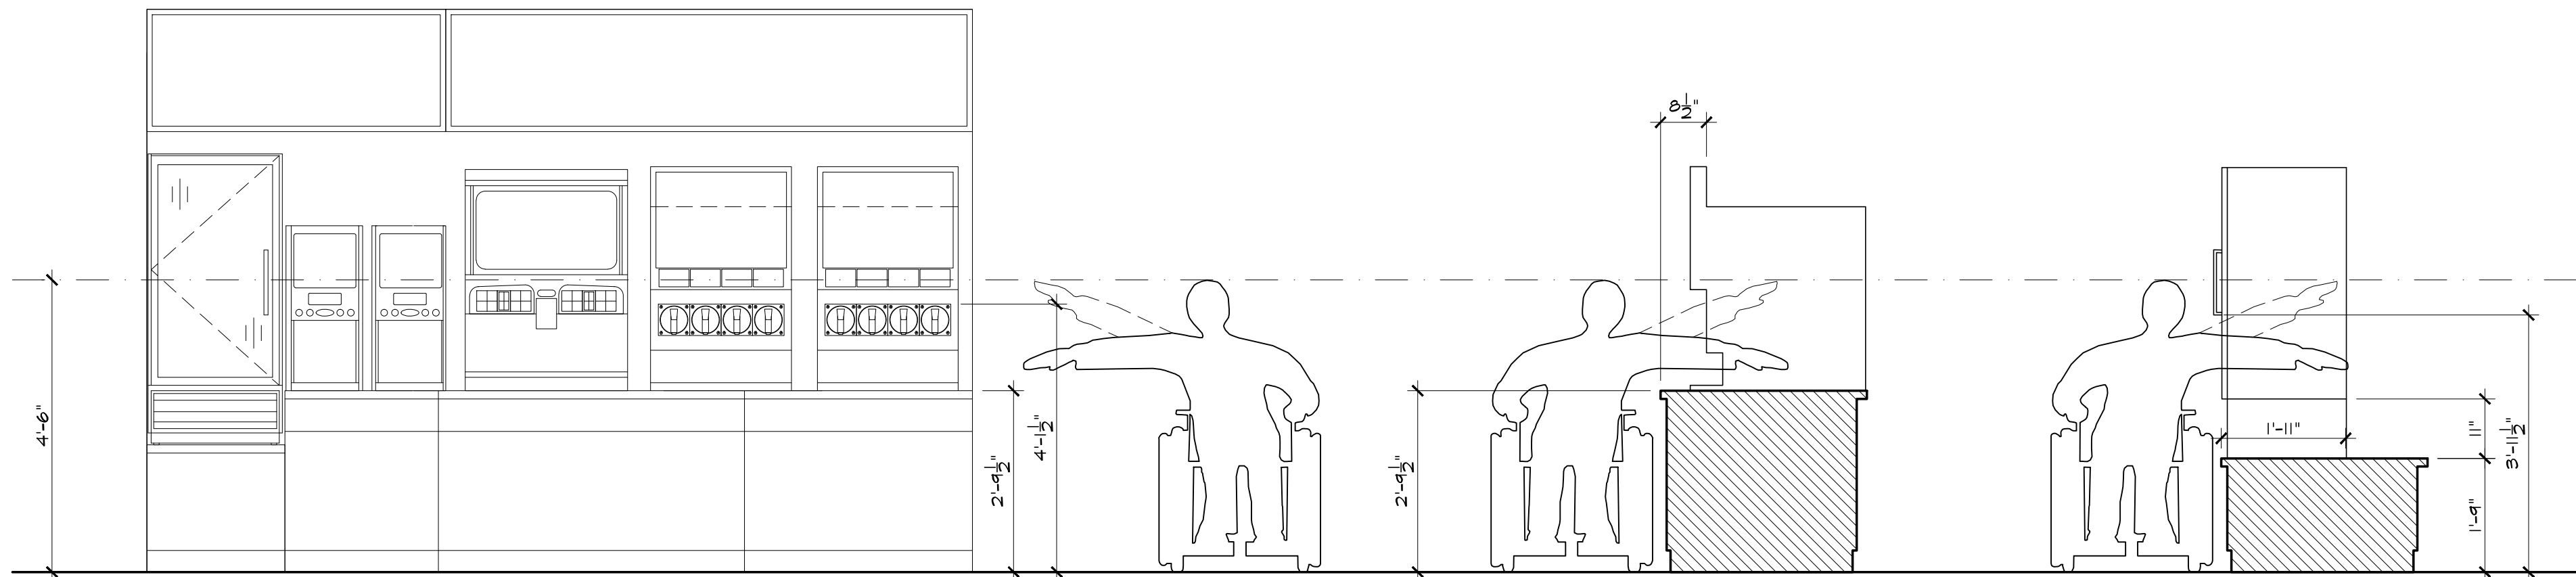

1
A.I.I. ADA CLEARANCE AT
SELF-SERVICE CHILL ZONE
SCALE: 1/2" = 1'-0"