



READER TO CAT DISTRIBUTION HOOK UP  
RETALIX POS SYSTEM  
SCALE: NOT TO SCALE

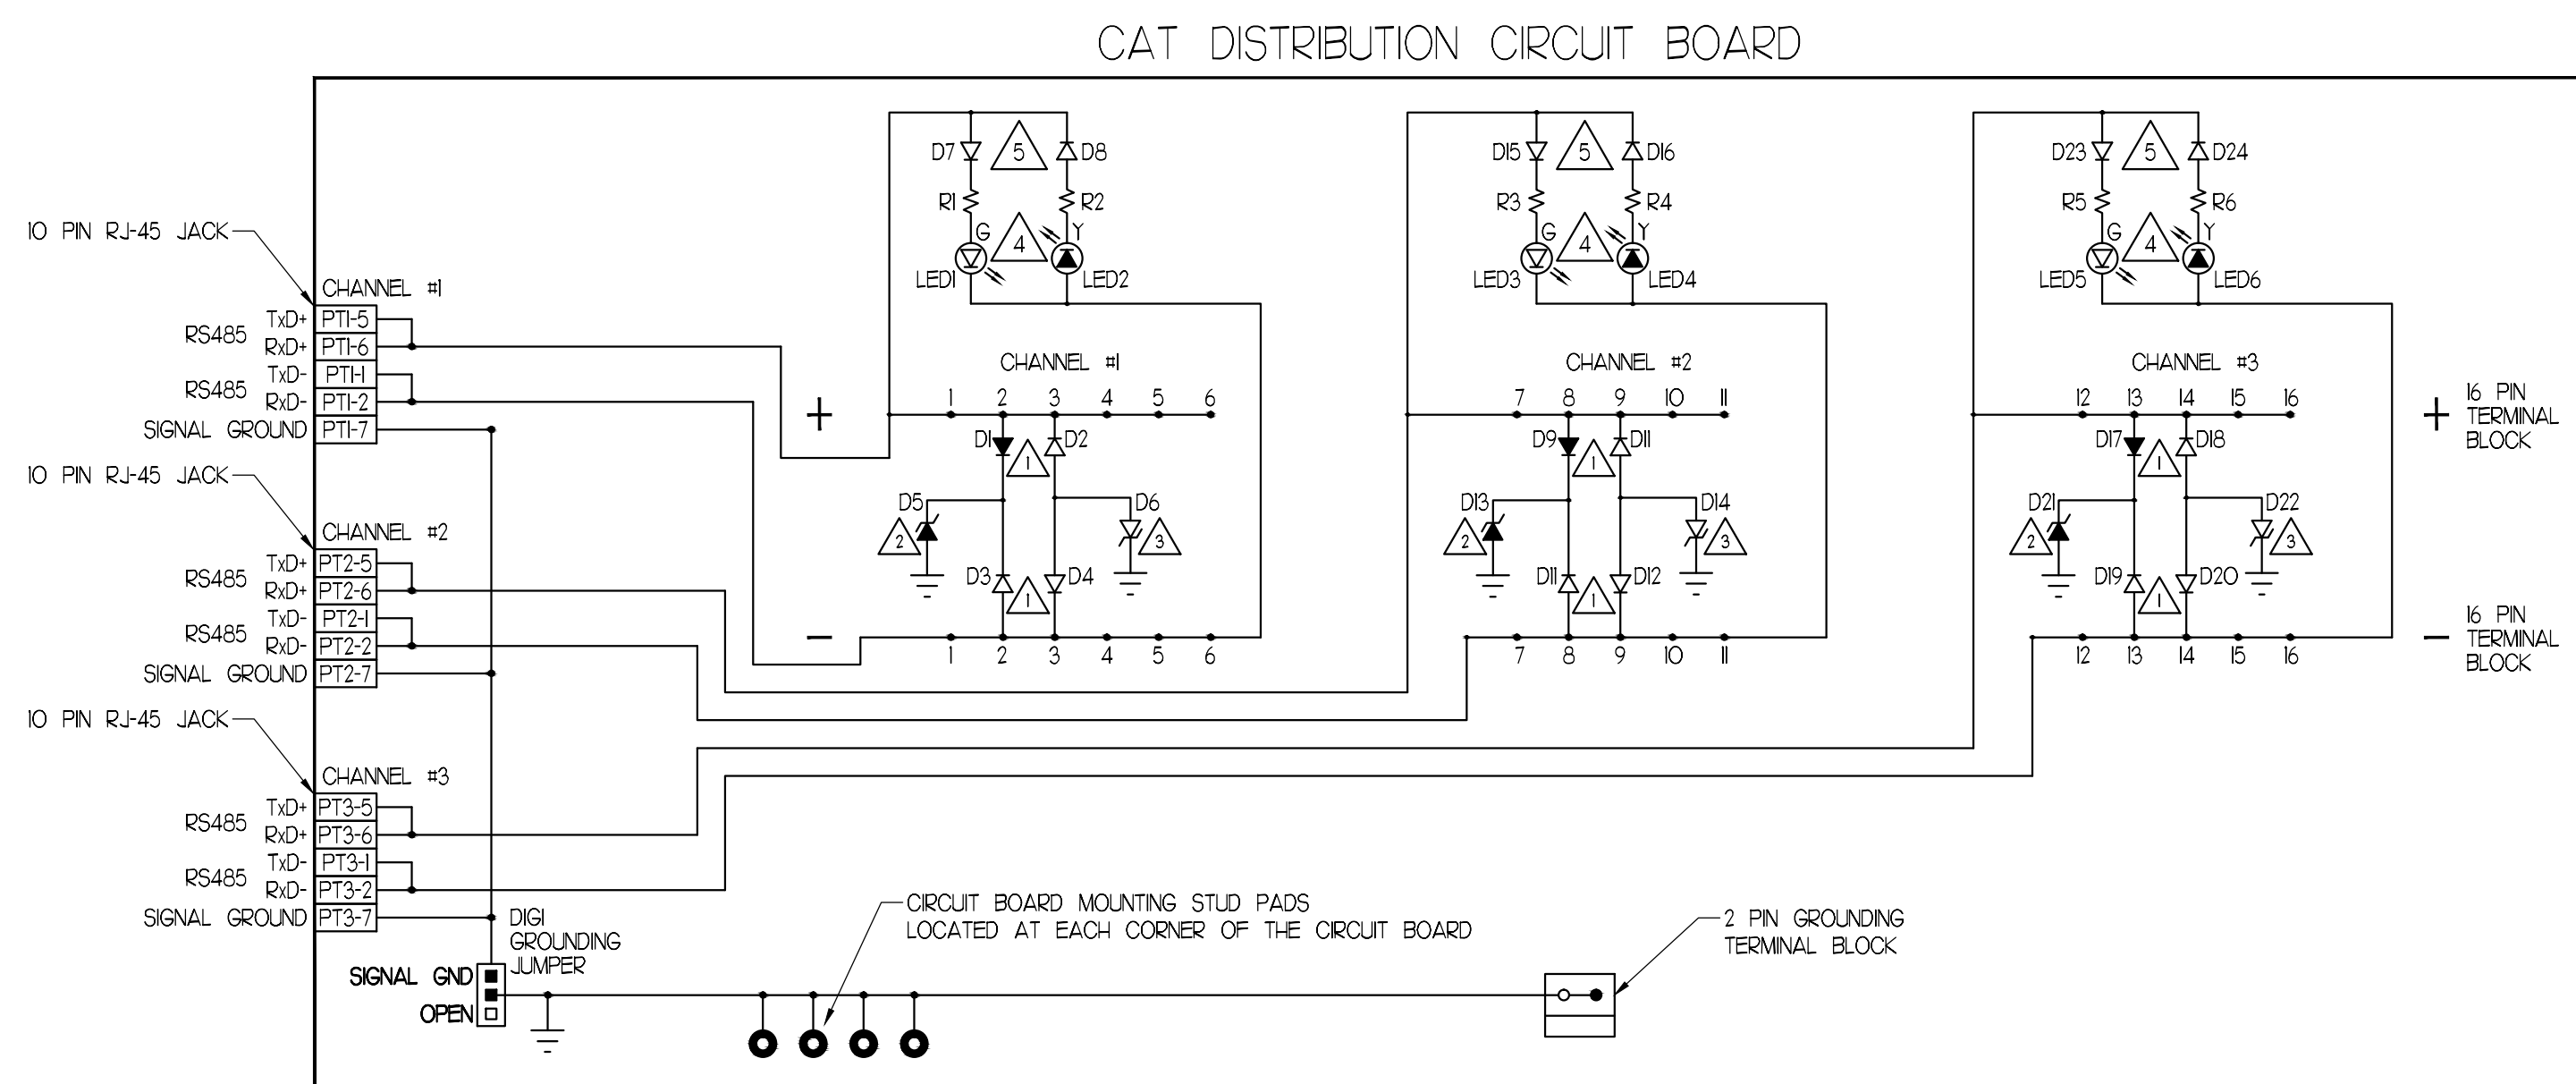


- NOTES:
- △ DIODES, IN4004 • D1, D2, D3, D4, D9, D10, D11, D12, D7, D18, D19, D20.
  - △ 12 VOLT TRANSIENT VOLTAGE SUPPRESSORS, P6KE2A • D5, D13, D21.
  - △ 6.8 VOLT TRANSIENT VOLTAGE SUPPRESSORS, P6KE6.8A • D6, D14, D22.
  - △ GREEN LED, HLMP1790-ND OR EQUIV. • LED1, LED3, LED5
  - △ YELLOW LED HLMP179-ND OR EQUIV. • LED2, LED4, LED6.
  - △ DIODES, SCHOTTKY IN5812CT-ND • D7, D8, D15, D16, D23, D24.
  - △ ALL RESISTORS ARE 1/4 WATT, CARBON, 10% OR BETTER & 100 OHMS

CAT DISTRIBUTION CIRCUIT BOARD FOR  
DIGI/B&B FUEL INTERFACE  
SCALE: NOT TO SCALE

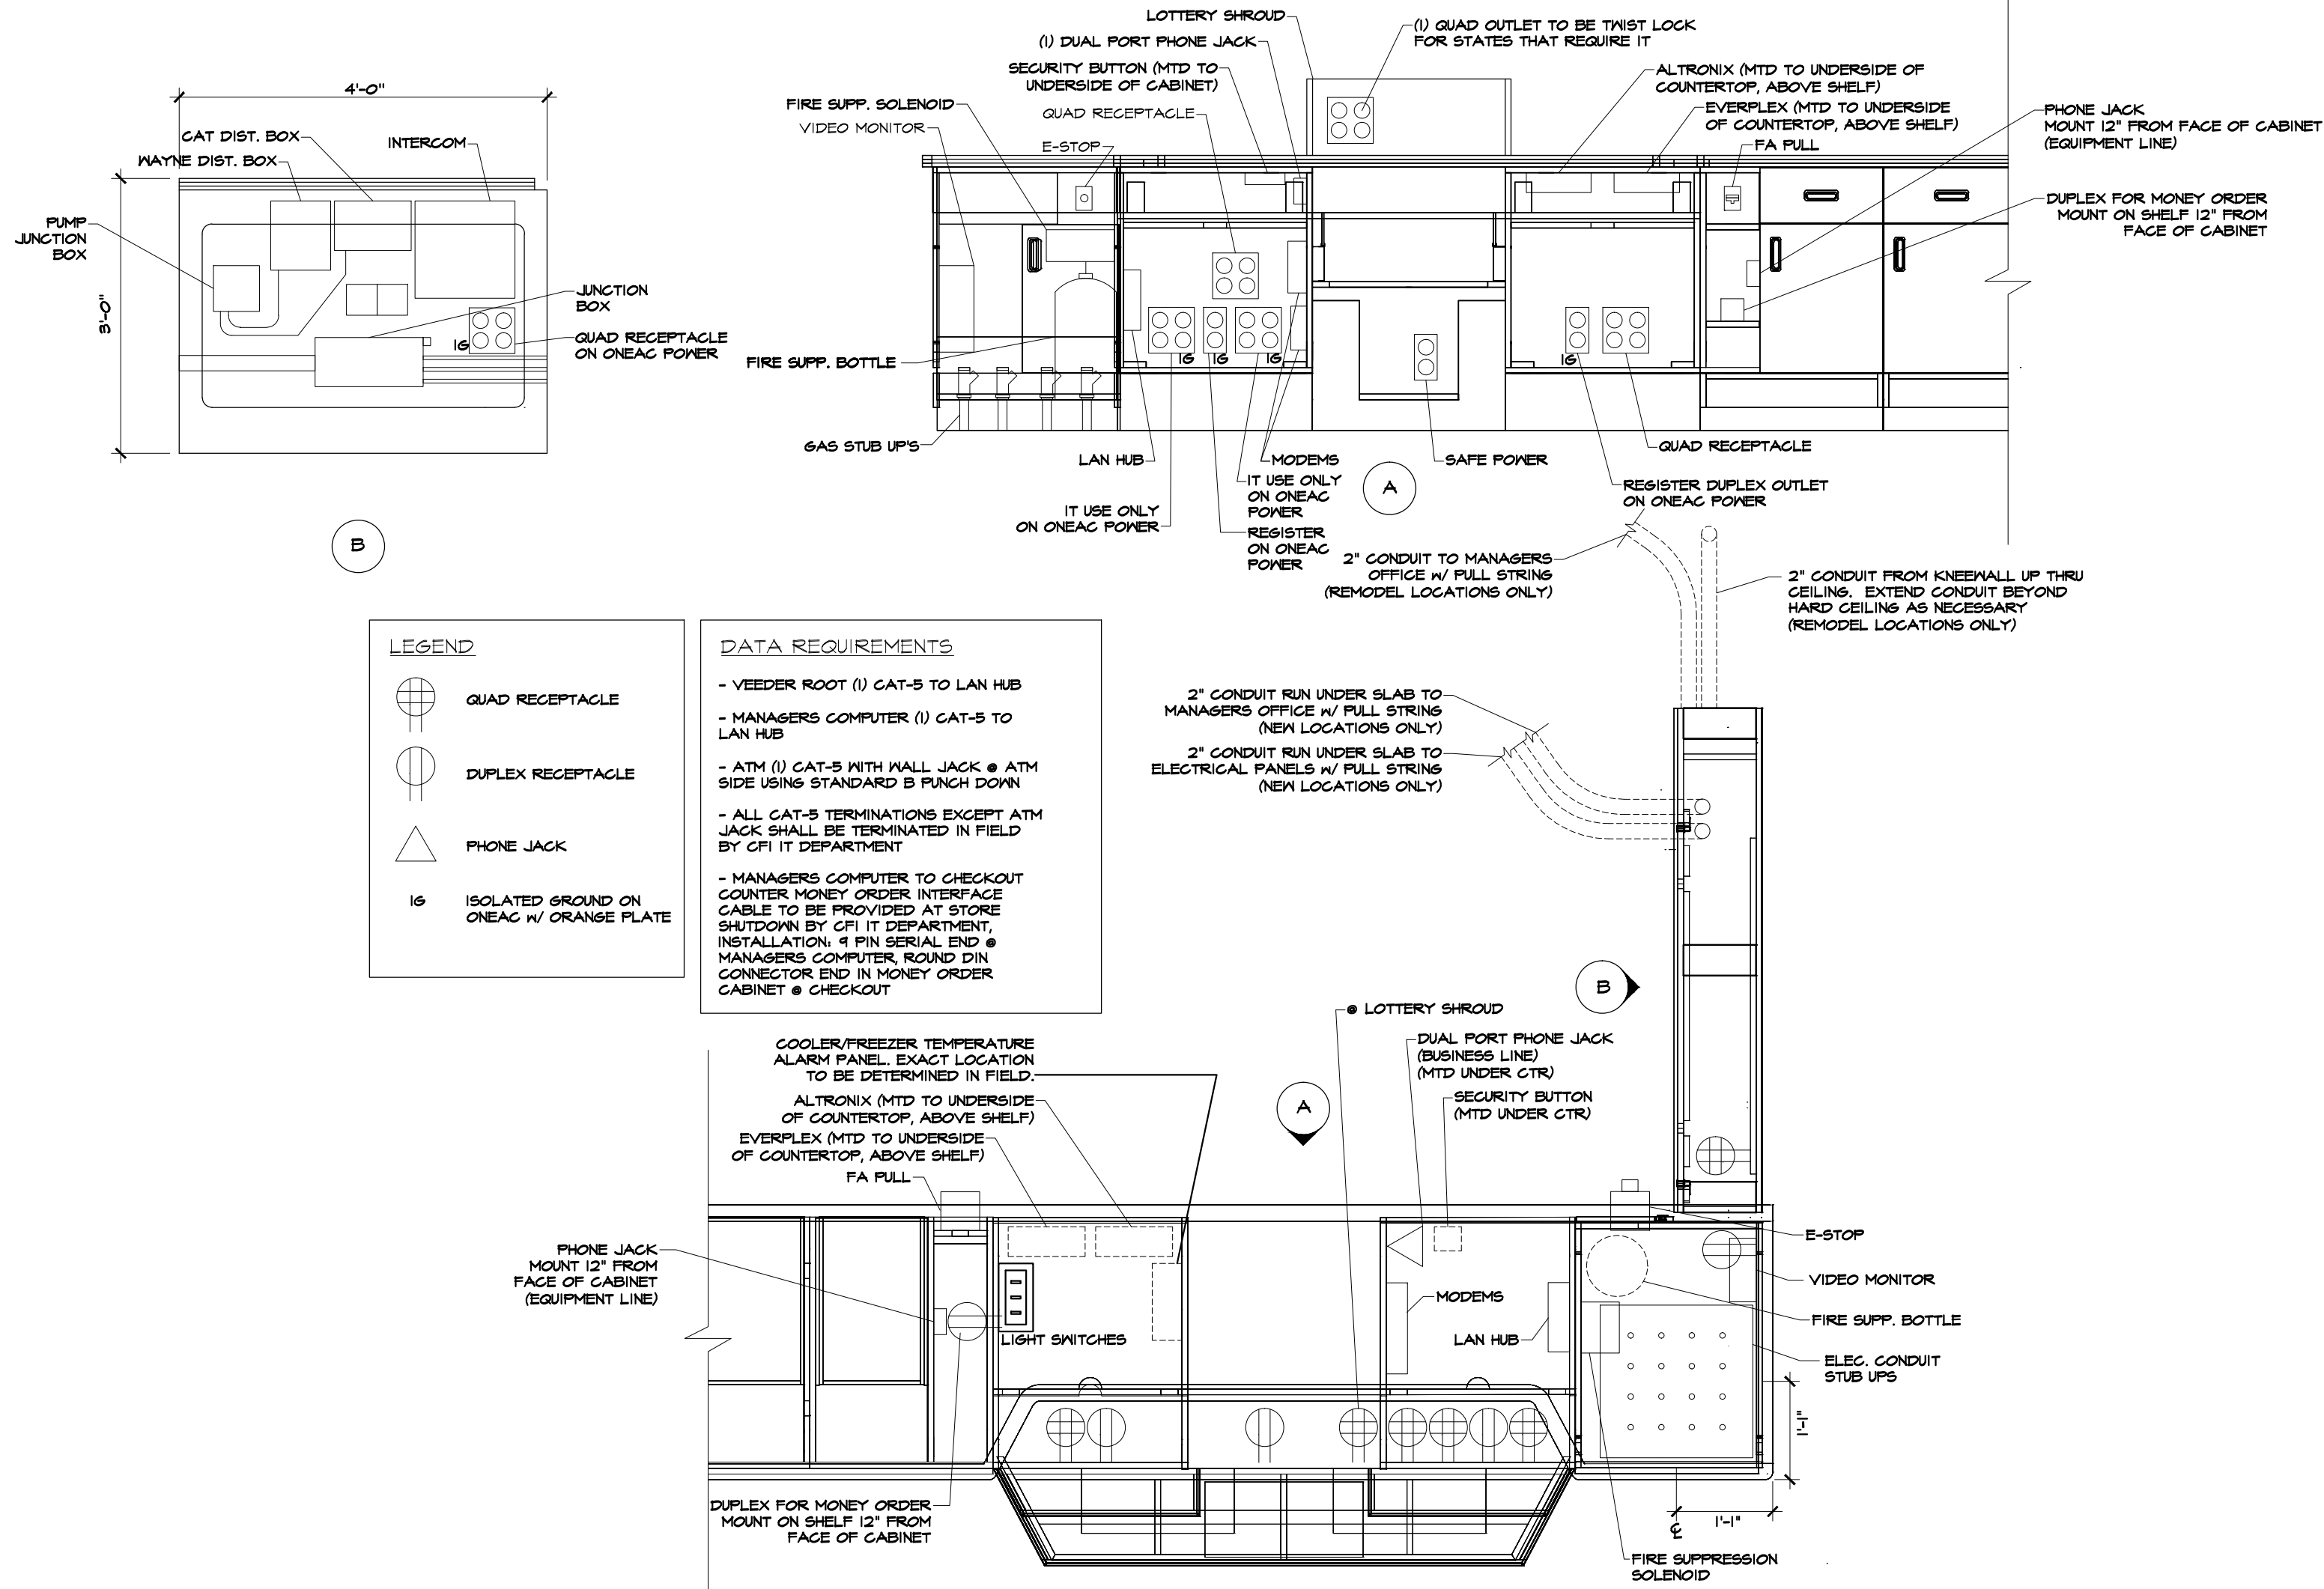

STRAIGHT CHECKOUT COUNTER  
SIMILAR TO ANGLED CHECKOUT  
SCALE: NOT TO SCALE


NOTE  
THE ELECTRICAL CONTRACTOR SHALL COORDINATE WITH OWNER THE EXACT PLACEMENT OF ALL ELECTRICAL DEVICES IN THIS AREA.

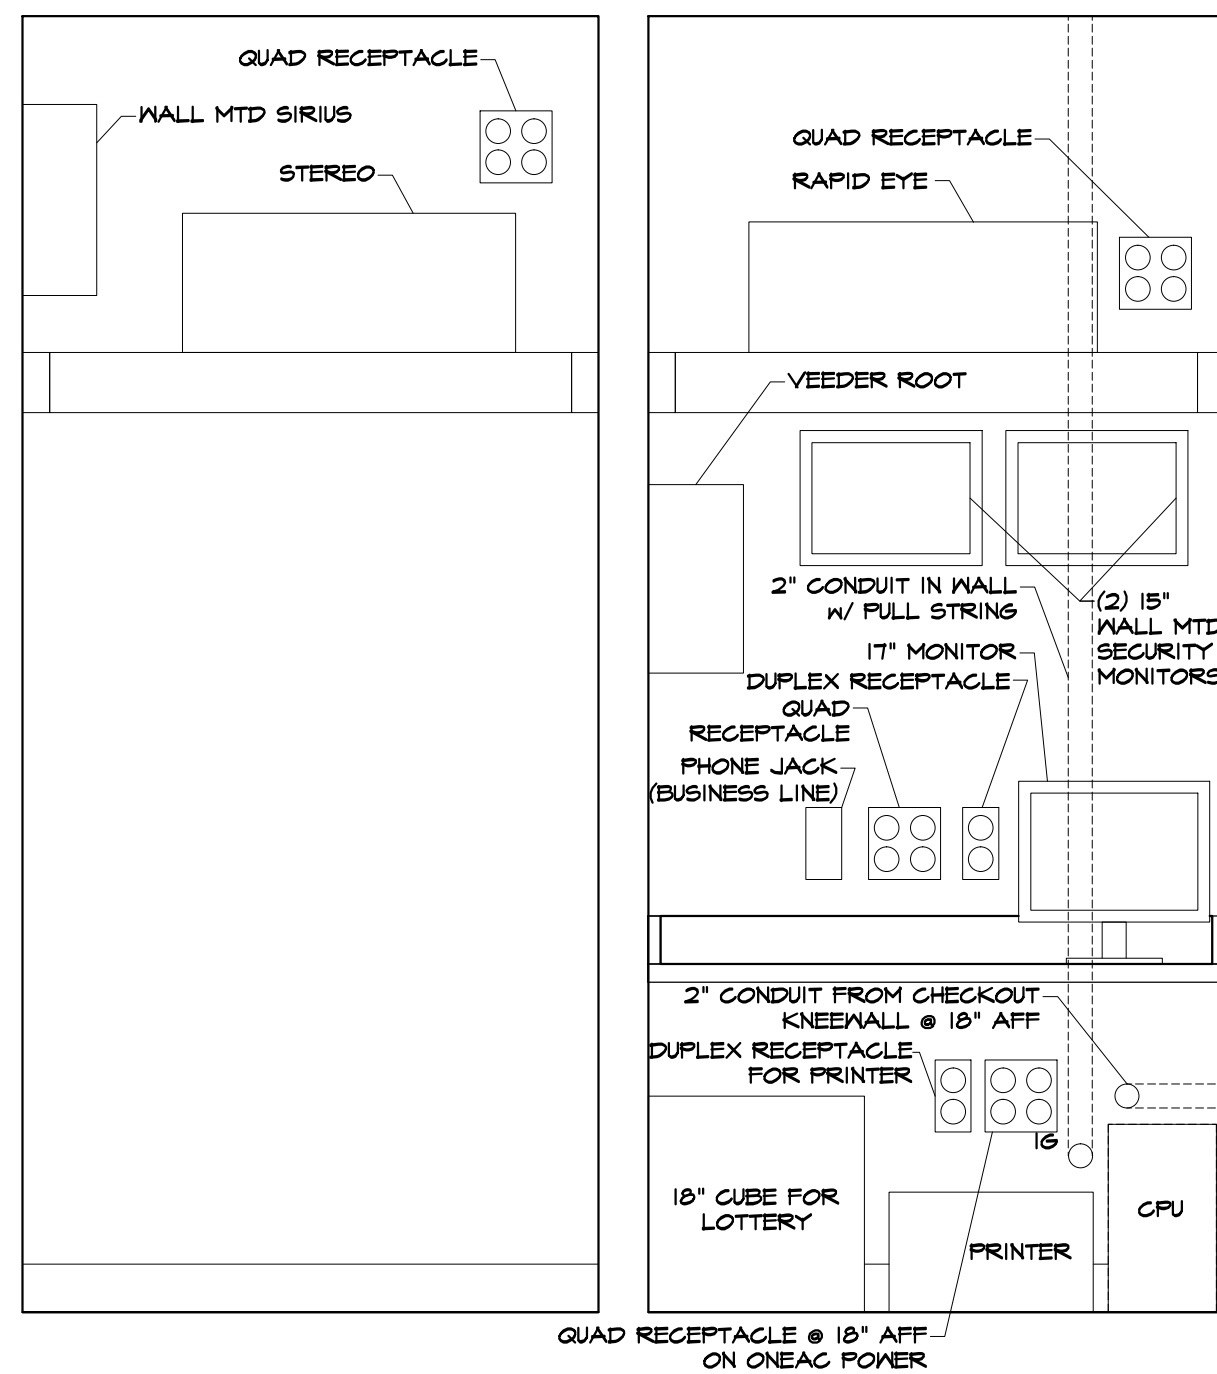

MGR OFFICE  
BACK WALL  
ELEVATION  
SCALE: NOT TO SCALE

MGR OFFICE DESK  
ELEVATION  
SCALE: NOT TO SCALE

NOTE  
THE ELECTRICAL CONTRACTOR SHALL COORDINATE WITH OWNER THE EXACT PLACEMENT OF ALL ELECTRICAL DEVICES IN THIS AREA.

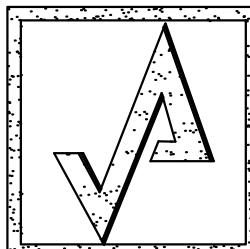

AHARONIAN  
& ASSOCIATES INC.  
ARCHITECTS

310 George Washington Highway  
Suite 100  
Smithfield, Rhode Island  
0 2 9 1 7  
T 401-232-5010  
F 401-232-5080  
WWW.ARCH-ENG.COM

DISCLAIMER

OWNERSHIP AND USE OF DOCUMENTS, DRAWINGS AND SPECIFICATIONS ARE INSTRUMENTS OF PROFESSIONAL SERVICE AND SHALL REMAIN THE PROPERTY OF THE ARCHITECT. THESE DOCUMENTS ARE NOT TO BE USED, IN WHOLE OR IN PART, FOR ANY OTHER PROJECTS OR PURPOSES OR BY ANY OTHER PARTIES THAN THOSE PROPERLY AUTHORIZED BY CONTRACT WITHOUT THE EXPRESS WRITTEN AUTHORIZATION OF THE ARCHITECT.

REVISIONS

NUMBER	REMARKS	DATE



VINCENT A. DIHORIO, INC.  
CONSULTING ENGINEERS  
89 Access Road Suite Eighteen  
Norwood, Massachusetts 02062  
tel: (781) 255-9754 fax: (781) 255-9725 email: vadjr@vadeng.com  
www.vadeng.com

FOR PERMIT ONLY

PROJECT TITLE

Cumberland  
FARMS  
100 Crossing Blvd, Framingham, Massachusetts

STORE #  
V0636

22905 S.R. 7

BOCA RATON, FL  
Palm Beach County

DRAWING TITLE

ELECTRICAL  
DETAILS

DATE AUG 29, 2012	PROJ NO 11117
DRAWN BY DJH	CHECKED BY VAD JR

DRAWING NUMBER

E5.04