


1 (SUITE #107) TOILET #101

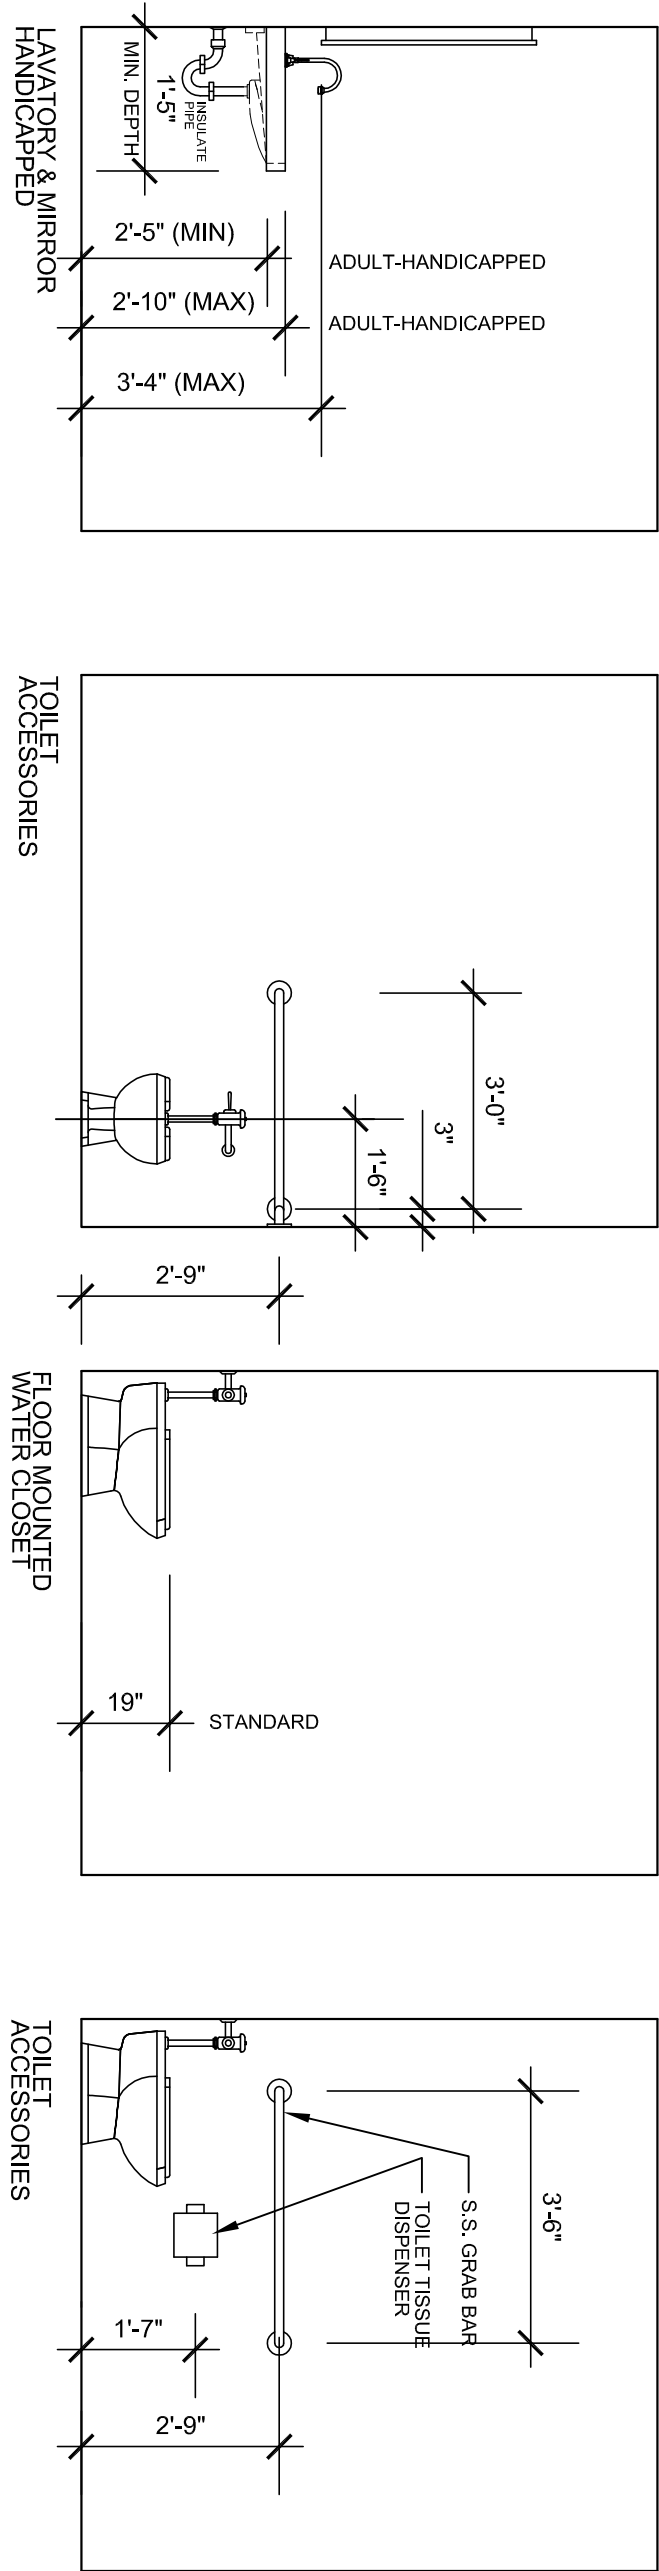


2 ACCESSIBILITY

MK	ROOM NAME	FLOOR	BASE	WALLS	CEILING		REMARKS		
		MAT	MAT HT	MAT	FIN	MAT		FIN HT	
SUITE #105									
100	GALLERY	CPT1	WD	4"	GWB	PT1	ACT1	10'-0"	TOUCH UP EXISTING WOOD BASE/ NEW WALLS MATCH EXISTING
101	CORRIDOR	CPT1	WD	4"	GWB	PT1	ACT1	10'-0"	TOUCH UP EXISTING WOOD BASE/ NEW WALLS MATCH EXISTING
102	TOILET	EXISTING	WD	4"	GWB	PT1	ACT1	9'-0"	REPAIR FLOOR TILE AS REQUIRED
103	TOILET	EXISTING	WD	4"	GWB	PT1	ACT1	9'-0"	REPAIR FLOOR TILE AS REQUIRED
104	CORRIDOR	CPT1	WD	4"	GWB	PT1	ACT1	9'-0"	TOUCH UP EXISTING WOOD BASE/ NEW WALLS MATCH EXISTING
105	BREAK	VCT	VL	4"	GWB	PT1	ACT1	9'-0"	TOUCH UP EXISTING WOOD BASE/ NEW WALLS MATCH EXISTING
106	WORK ROOM	VCT	VL	4"	GWB	PT1	ACT1	9'-0"	TOUCH UP EXISTING WOOD BASE/ NEW WALLS MATCH EXISTING
SUITE #107									
MK	ROOM NAME	FLOOR	BASE	WALLS	CEILING		REMARKS		
		MAT	MAT HT	MAT	FIN	MAT		FIN HT	
100	OPEN OFFICE	CPT1	VL	4"	GWB	PT1	ACT1	10'-0"	
101	TOILET	TILE	VL	4"	GWB	PT1	ACT1	9'-0"	

* ALL INTERIOR FLOOR FINISH SHALL BE NOT LESS THAN CLASS II
* SAMPLES ARE REQUIRED TO BE APPROVED PRIOR TO ORDERING

3 FINISH SCHEDULES

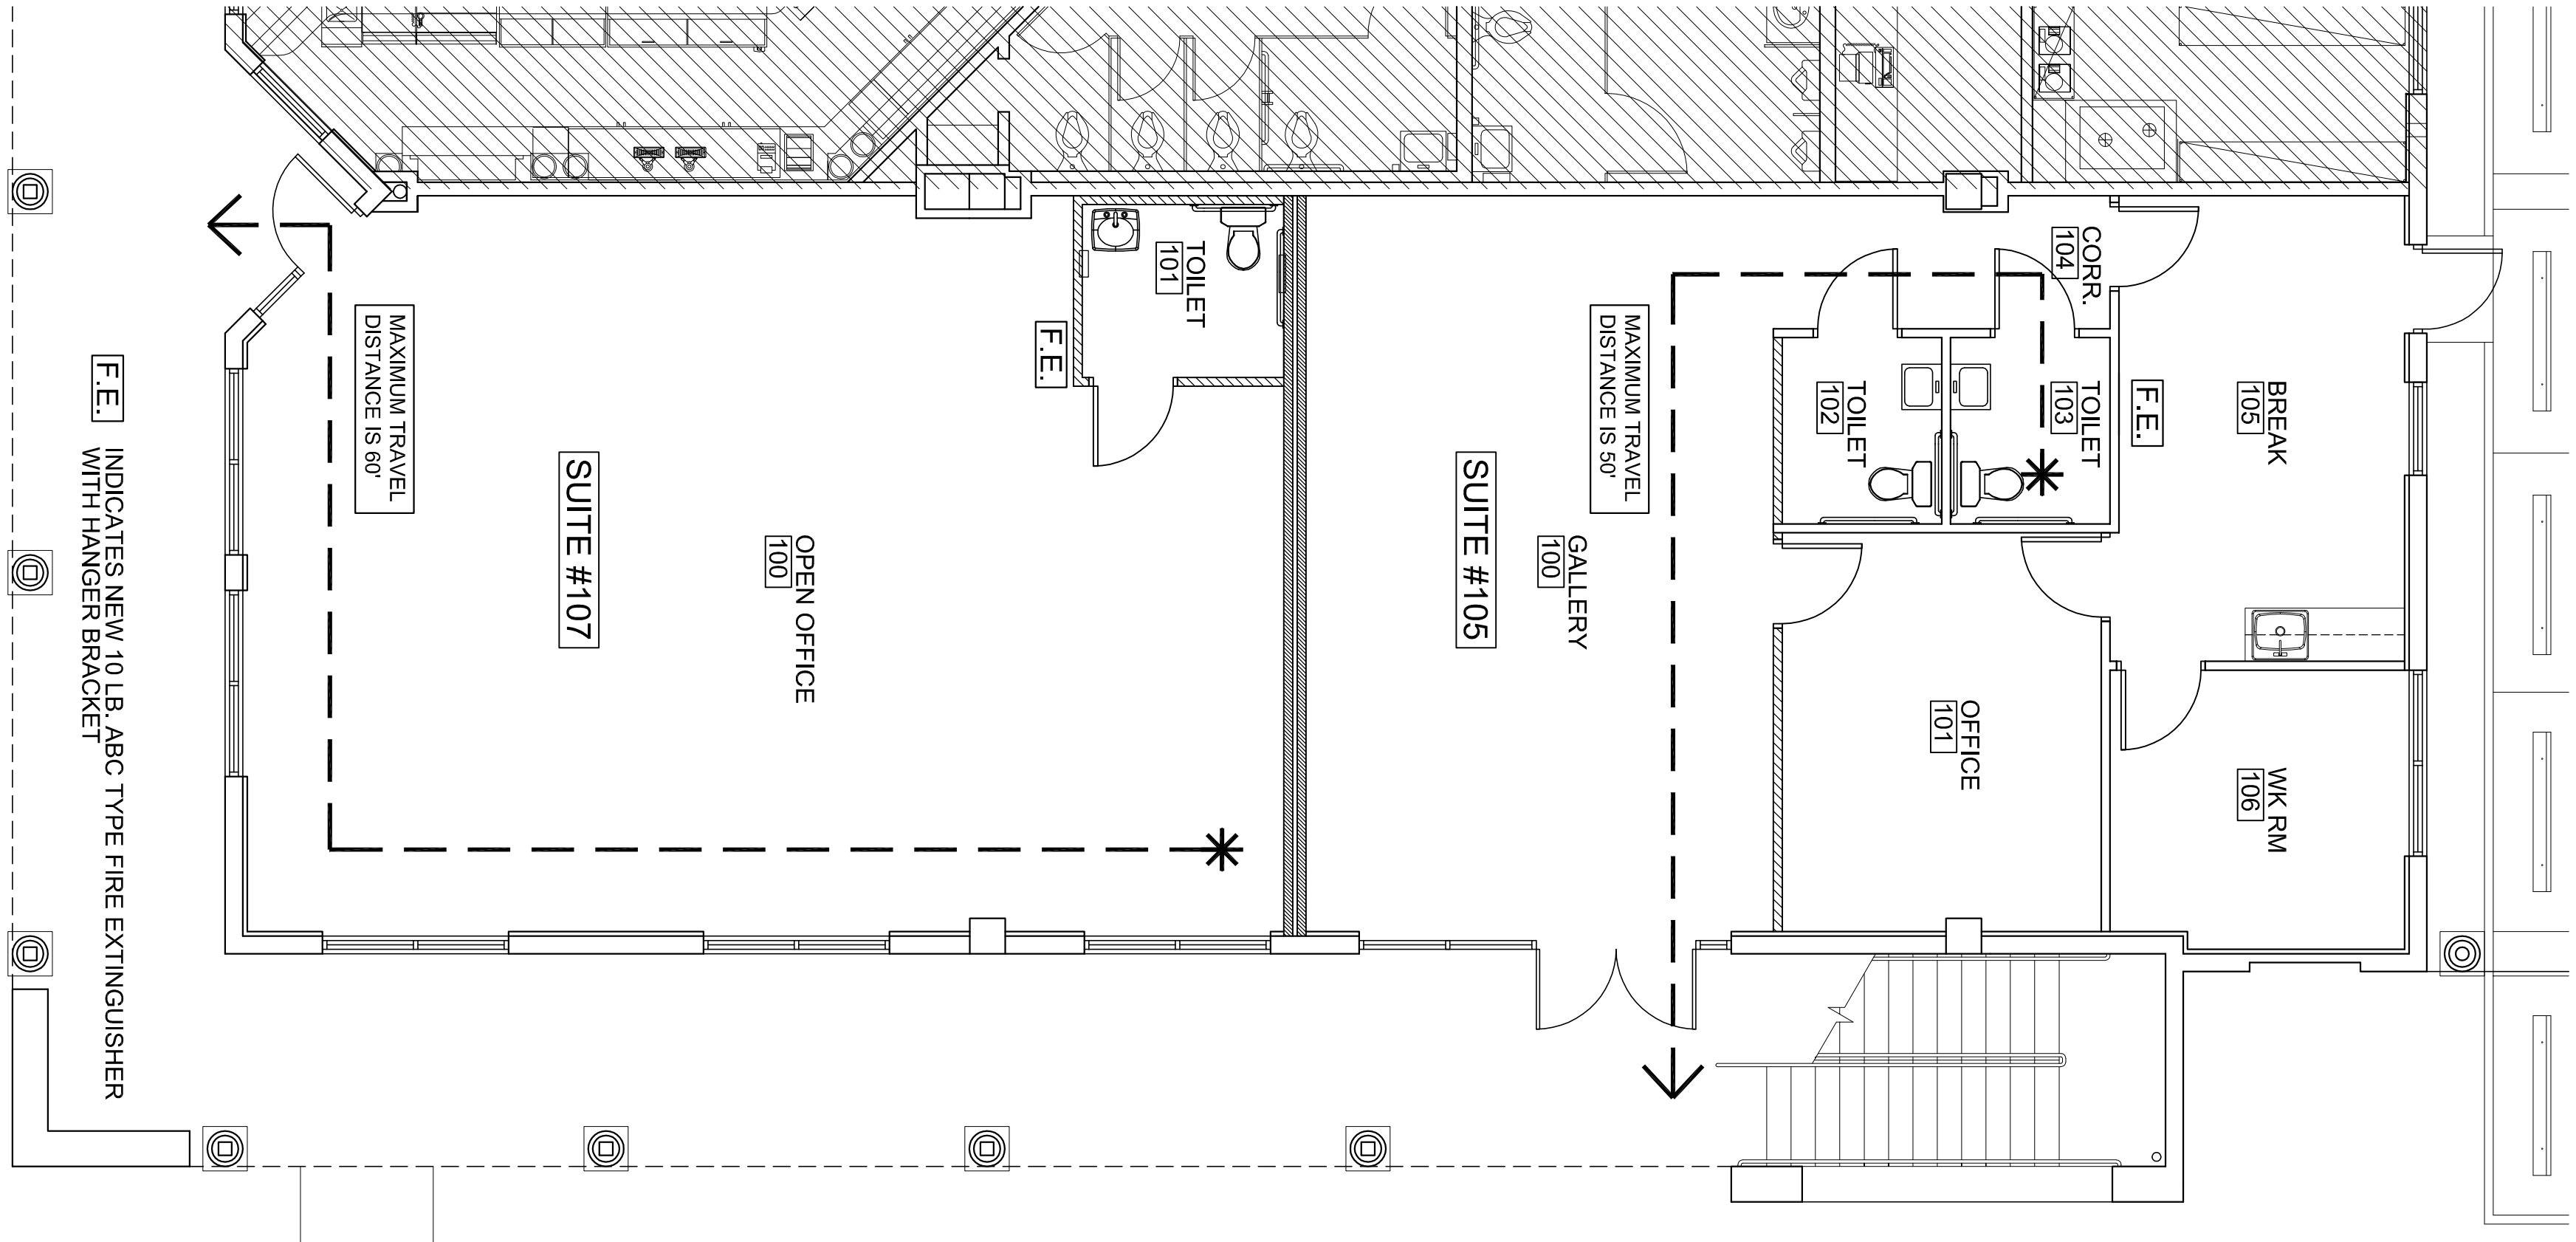

* ALL FURNITURE TO BE PROVIDED BY TENANT

1. ALL 1-HR RATED FIRE PARTITIONS TO HAVE THE WORKS FIRE AND SMOKE BARRIER. PROTECT ALL OPENINGS* PERMANENTLY STENCILED ON THE PARTITION ABOVE THE SUSPENDED CEILING. CHARACTERS SHALL BE AT LEAST 2 INCHES IN HEIGHT. IDENTIFICATION SHALL BE SPACED NOT MORE THAN 19" ON CENTER

2. PENETRATIONS THROUGH A FIRE-RATED WALL ASSEMBLY SHALL BE PROTECTED BY A FIRE-STOP SYSTEM OR DEVICE

3. PROVIDE MATCH SIGNAGE AT REQUIRED EXIT DOORS WITH EXIT SIGNS

4. SEE ELECTRICAL SHEETS FOR LIFE SAFETY DEVICES/EMERGENCY LIGHT LOCATIONS.

* FIRE SPRINKLER SHOP DRAWINGS ARE TO BE SUBMITTED UNDER A SEPARATE FIRE SPRINKLER PERMIT
* COMPLY WITH NFPA 13 2010 EDITION

LIFE SAFETY SUMMARY (SUITE #105)

ITEM	REQUIRED	PROVIDED	REMARKS
DOORS	1	2	FBC TABLE 1016.1
TRAVEL DISTANCE	300'	50'	FBC TABLE 1016.1
COMMON PATH OF TRAVEL	100'	--	FBC 1014.3(1)
DEAD END CORRIDOR	50'	--	FBC 1017.3(2)
ASSEMBLY GROUP A* OCCUPANCY (A.S.)(123 SQUARE FEET)	500 SQ' @ 10 PER 100 SQUARE FEET	1004.1.1	

LIFE SAFETY SUMMARY (SUITE #107)

ITEM	REQUIRED	PROVIDED	REMARKS
DOORS	1	1	FBC TABLE 1016.1
TRAVEL DISTANCE	300'	60'	FBC TABLE 1016.1
COMMON PATH OF TRAVEL	100'	60'	FBC 1014.3(1)
DEAD END CORRIDOR	50'	--	FBC 1017.3(2)
BUSINESS GROUP BY OCCUPANCY (1.143 SQUARE FEET)	1,143 SQUARE FEET @ 1100 = 11 OCCUPANTS	FBC TABLE 1004.1.1	

ALLEN S BIRSE
A0000779

BLAKESLEE GALLERY
MIZNER PLACE
12300 SOUTH SHORE BLVD
WELLINGTON, FL
PROJECT NUMBER MP03

REVISIONS
1
2
3
4
5

DRAWN BY ASB
CD
08/10/12

birse design inc.
5300 woodland lakes drive
palm beach gardens, fl 33418
phone 561-249-4001
fax 772-409-8684
AA26001615

Bd

A-4