


WALL LEGEND

EXIST PARTITION TO REMAIN

NEW 1/8" WALL

EXISTING LIGHT TO REMAIN

RELOCATED LIGHT

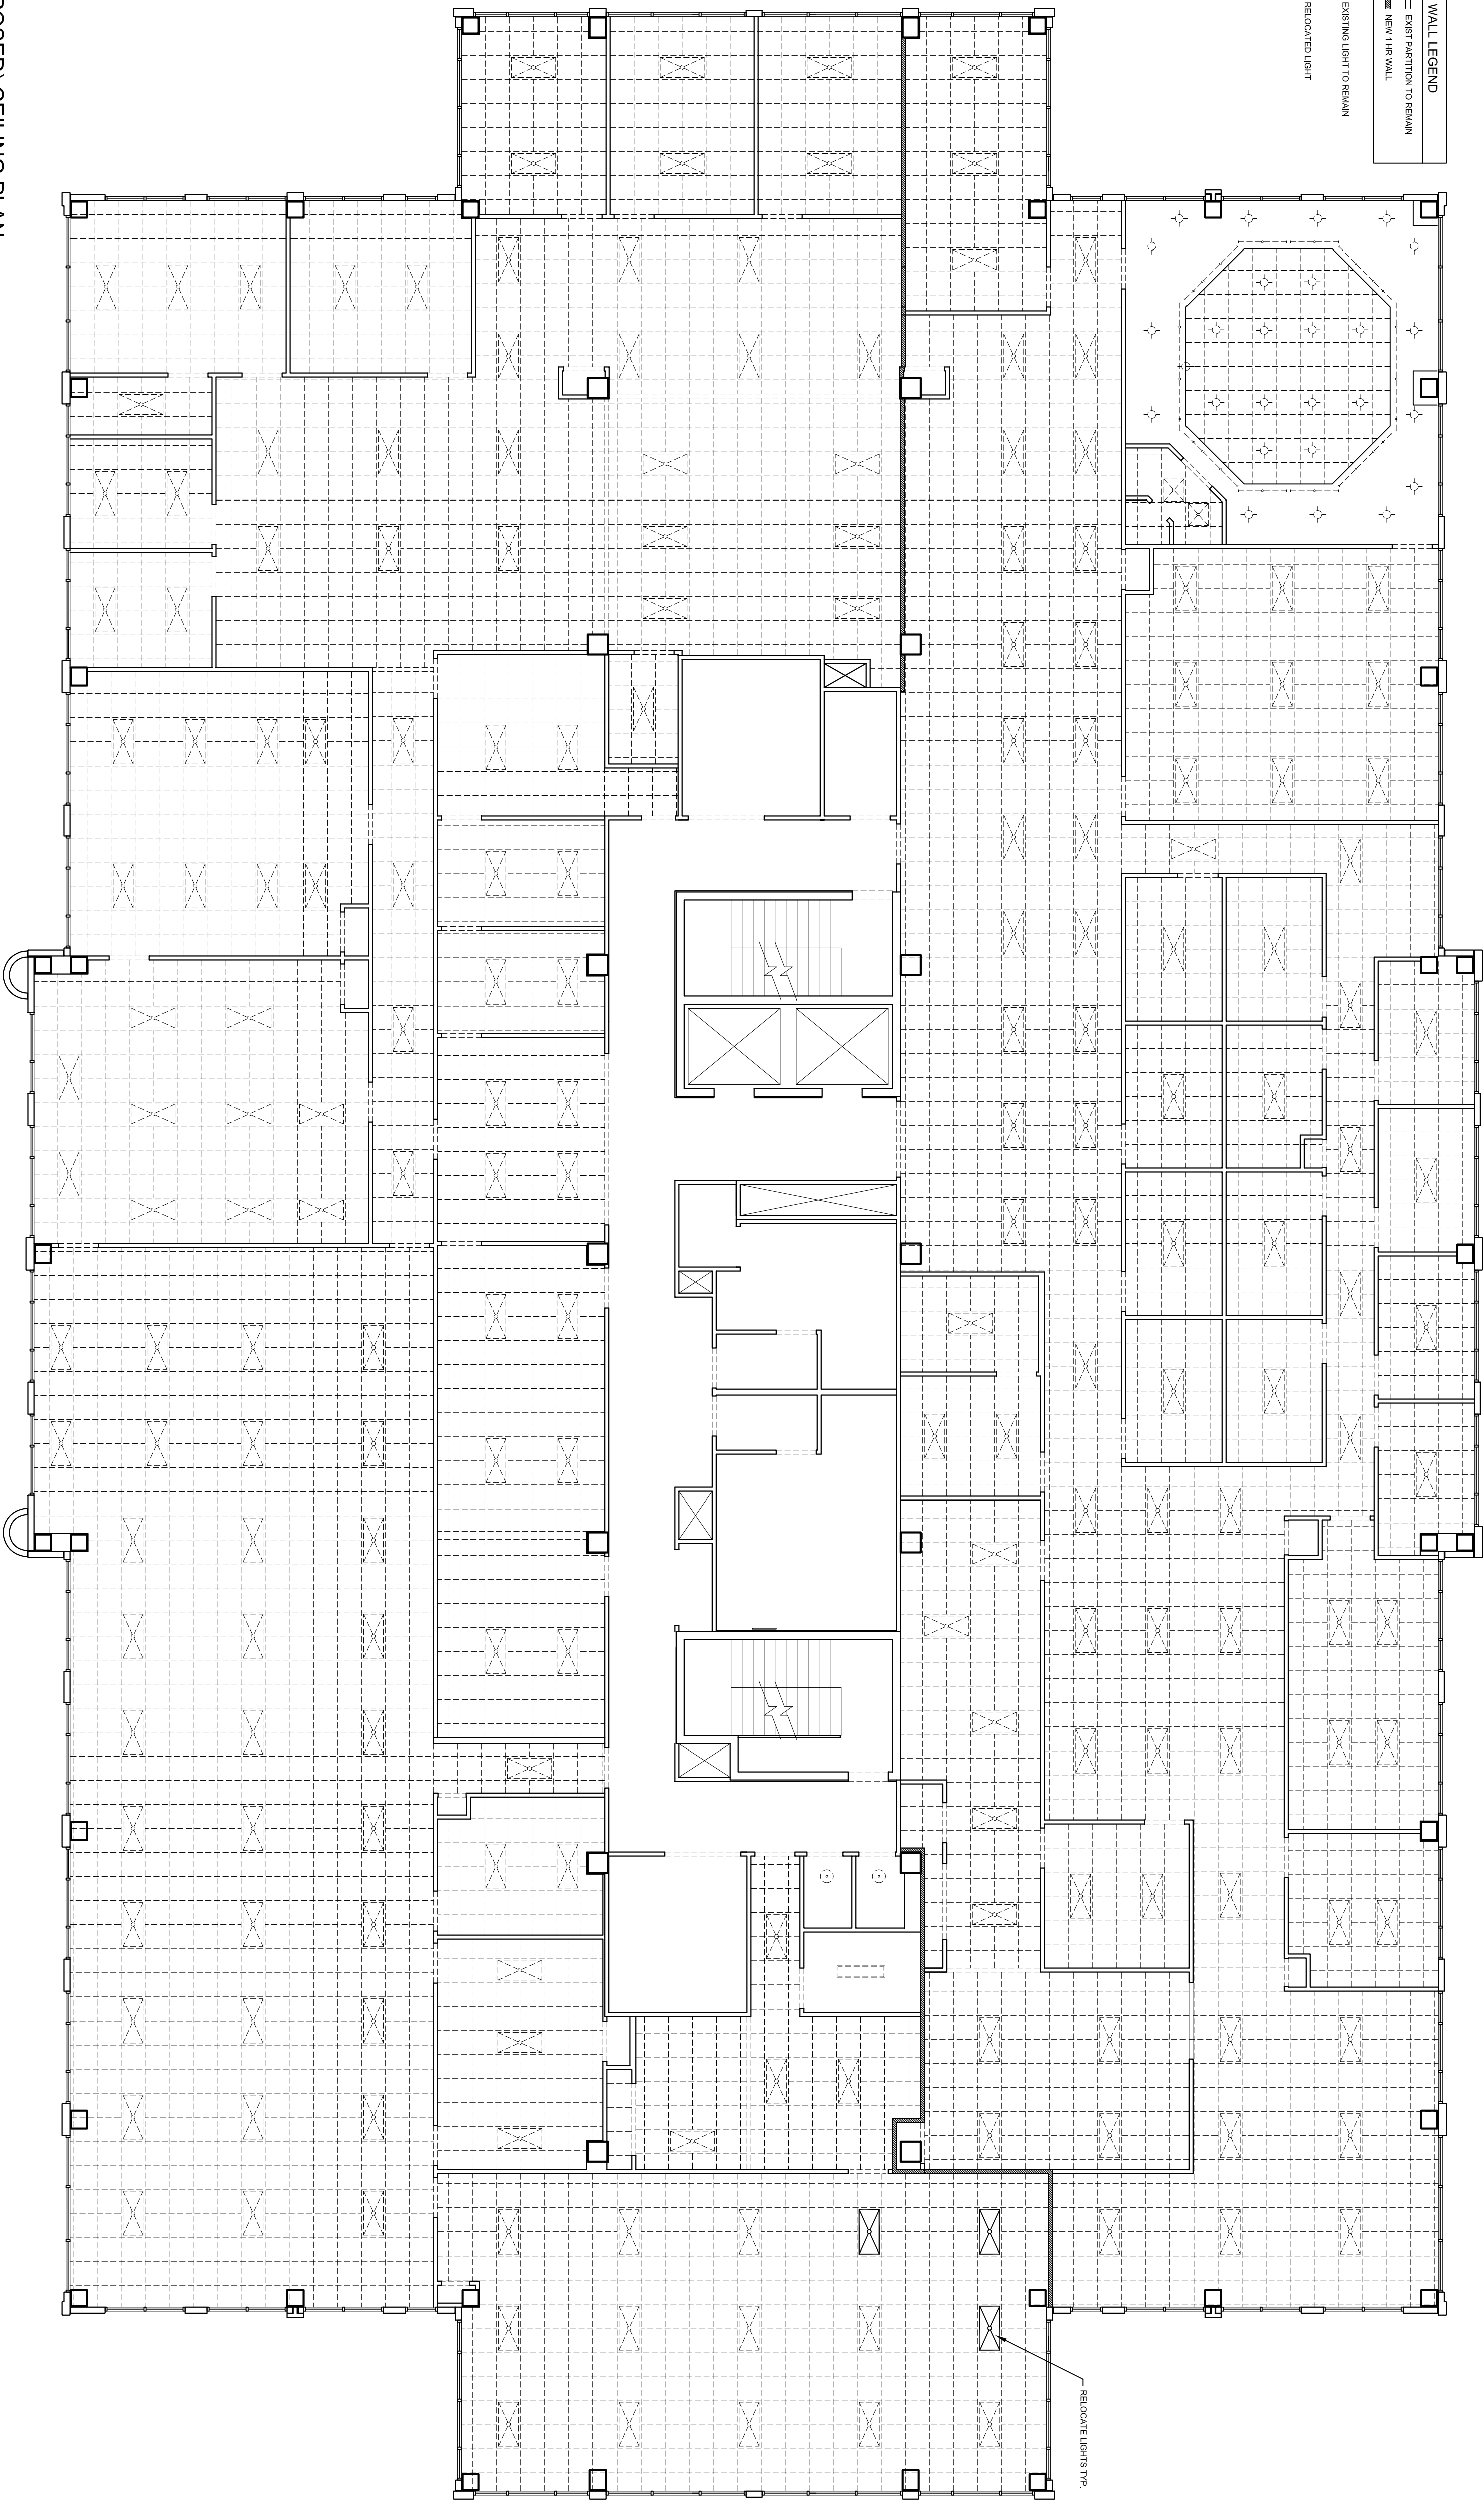

1 (PROPOSED) CEILING PLAN  
1/8" = 1'-0"

1. ALL CEILING SYSTEM LIGHTS ARE EXISTING  
2. ADJUST LIGHTS/SCENARIO AS REQUIRED

2 CEILING NOTES

COMBINED PLAN, NOT FOR CONSTRUCTION

WP ASSOC. & SUITE #410

FAIRWAY OFFICE CENTER  
7121 FAIRWAY DRIVE #400  
PALM BEACH GARDENS, FL 33418

PROJECT NUMBER 712110

ALLEN S. BIRSE  
ARCHITECT

birse design inc.

5300 woodland lakes drive  
palm beach gardens, fl 33418  
phone 561-249-4001  
fax 772-409-8684  
AA26001615

BIRSE

REVISIONS

1	
2	
3	
4	
5	

THIS DOCUMENT IS THE PROPERTY OF BIRSE DESIGN INC. AND IS NOT TO BE REPRODUCED OR TRANSMITTED IN ANY FORM OR BY ANY MEANS, ELECTRONIC OR MECHANICAL, WITHOUT THE WRITTEN PERMISSION OF BIRSE DESIGN INC.

DRAWN BY ASB

CD

02/24/12

A-4