




ITEM	REQUIRED	PROVIDED	REMARKS
DOORS	1	1	
TRAVEL DISTANCE	30'	95'	FBC TAB E 1016.1
COMMON PATH OF TRAVEL	100'	62'	FBC 101.3.1
DEAD END CORRIDOR	50'	30'	FBC 101.3.2
BUSINESS GROUP "B" OCCUPANCY 2,000 SQUARE FEET @ 11000 = 20 OCCUPANTS			

ITEM	REQUIRED	PROVIDED	REMARKS
DOORS	1	1	
TRAVEL DISTANCE	30'	75'	FBC TAB E 1016.1
COMMON PATH OF TRAVEL	100'	75'	FBC 101.3.1
DEAD END CORRIDOR	50'	-	FBC 101.3.2
BUSINESS GROUP "B" OCCUPANCY 1,500 SQUARE FEET @ 11000 = 15 OCCUPANTS			

ITEM	REQUIRED	PROVIDED	REMARKS
DOORS	1	1	
TRAVEL DISTANCE	30'	92'	FBC TAB E 1016.1
COMMON PATH OF TRAVEL	100'	92'	FBC 101.3.1
DEAD END CORRIDOR	50'	-	FBC 101.3.2
BUSINESS GROUP "B" OCCUPANCY 1,500 SQUARE FEET @ 11000 = 15 OCCUPANTS			

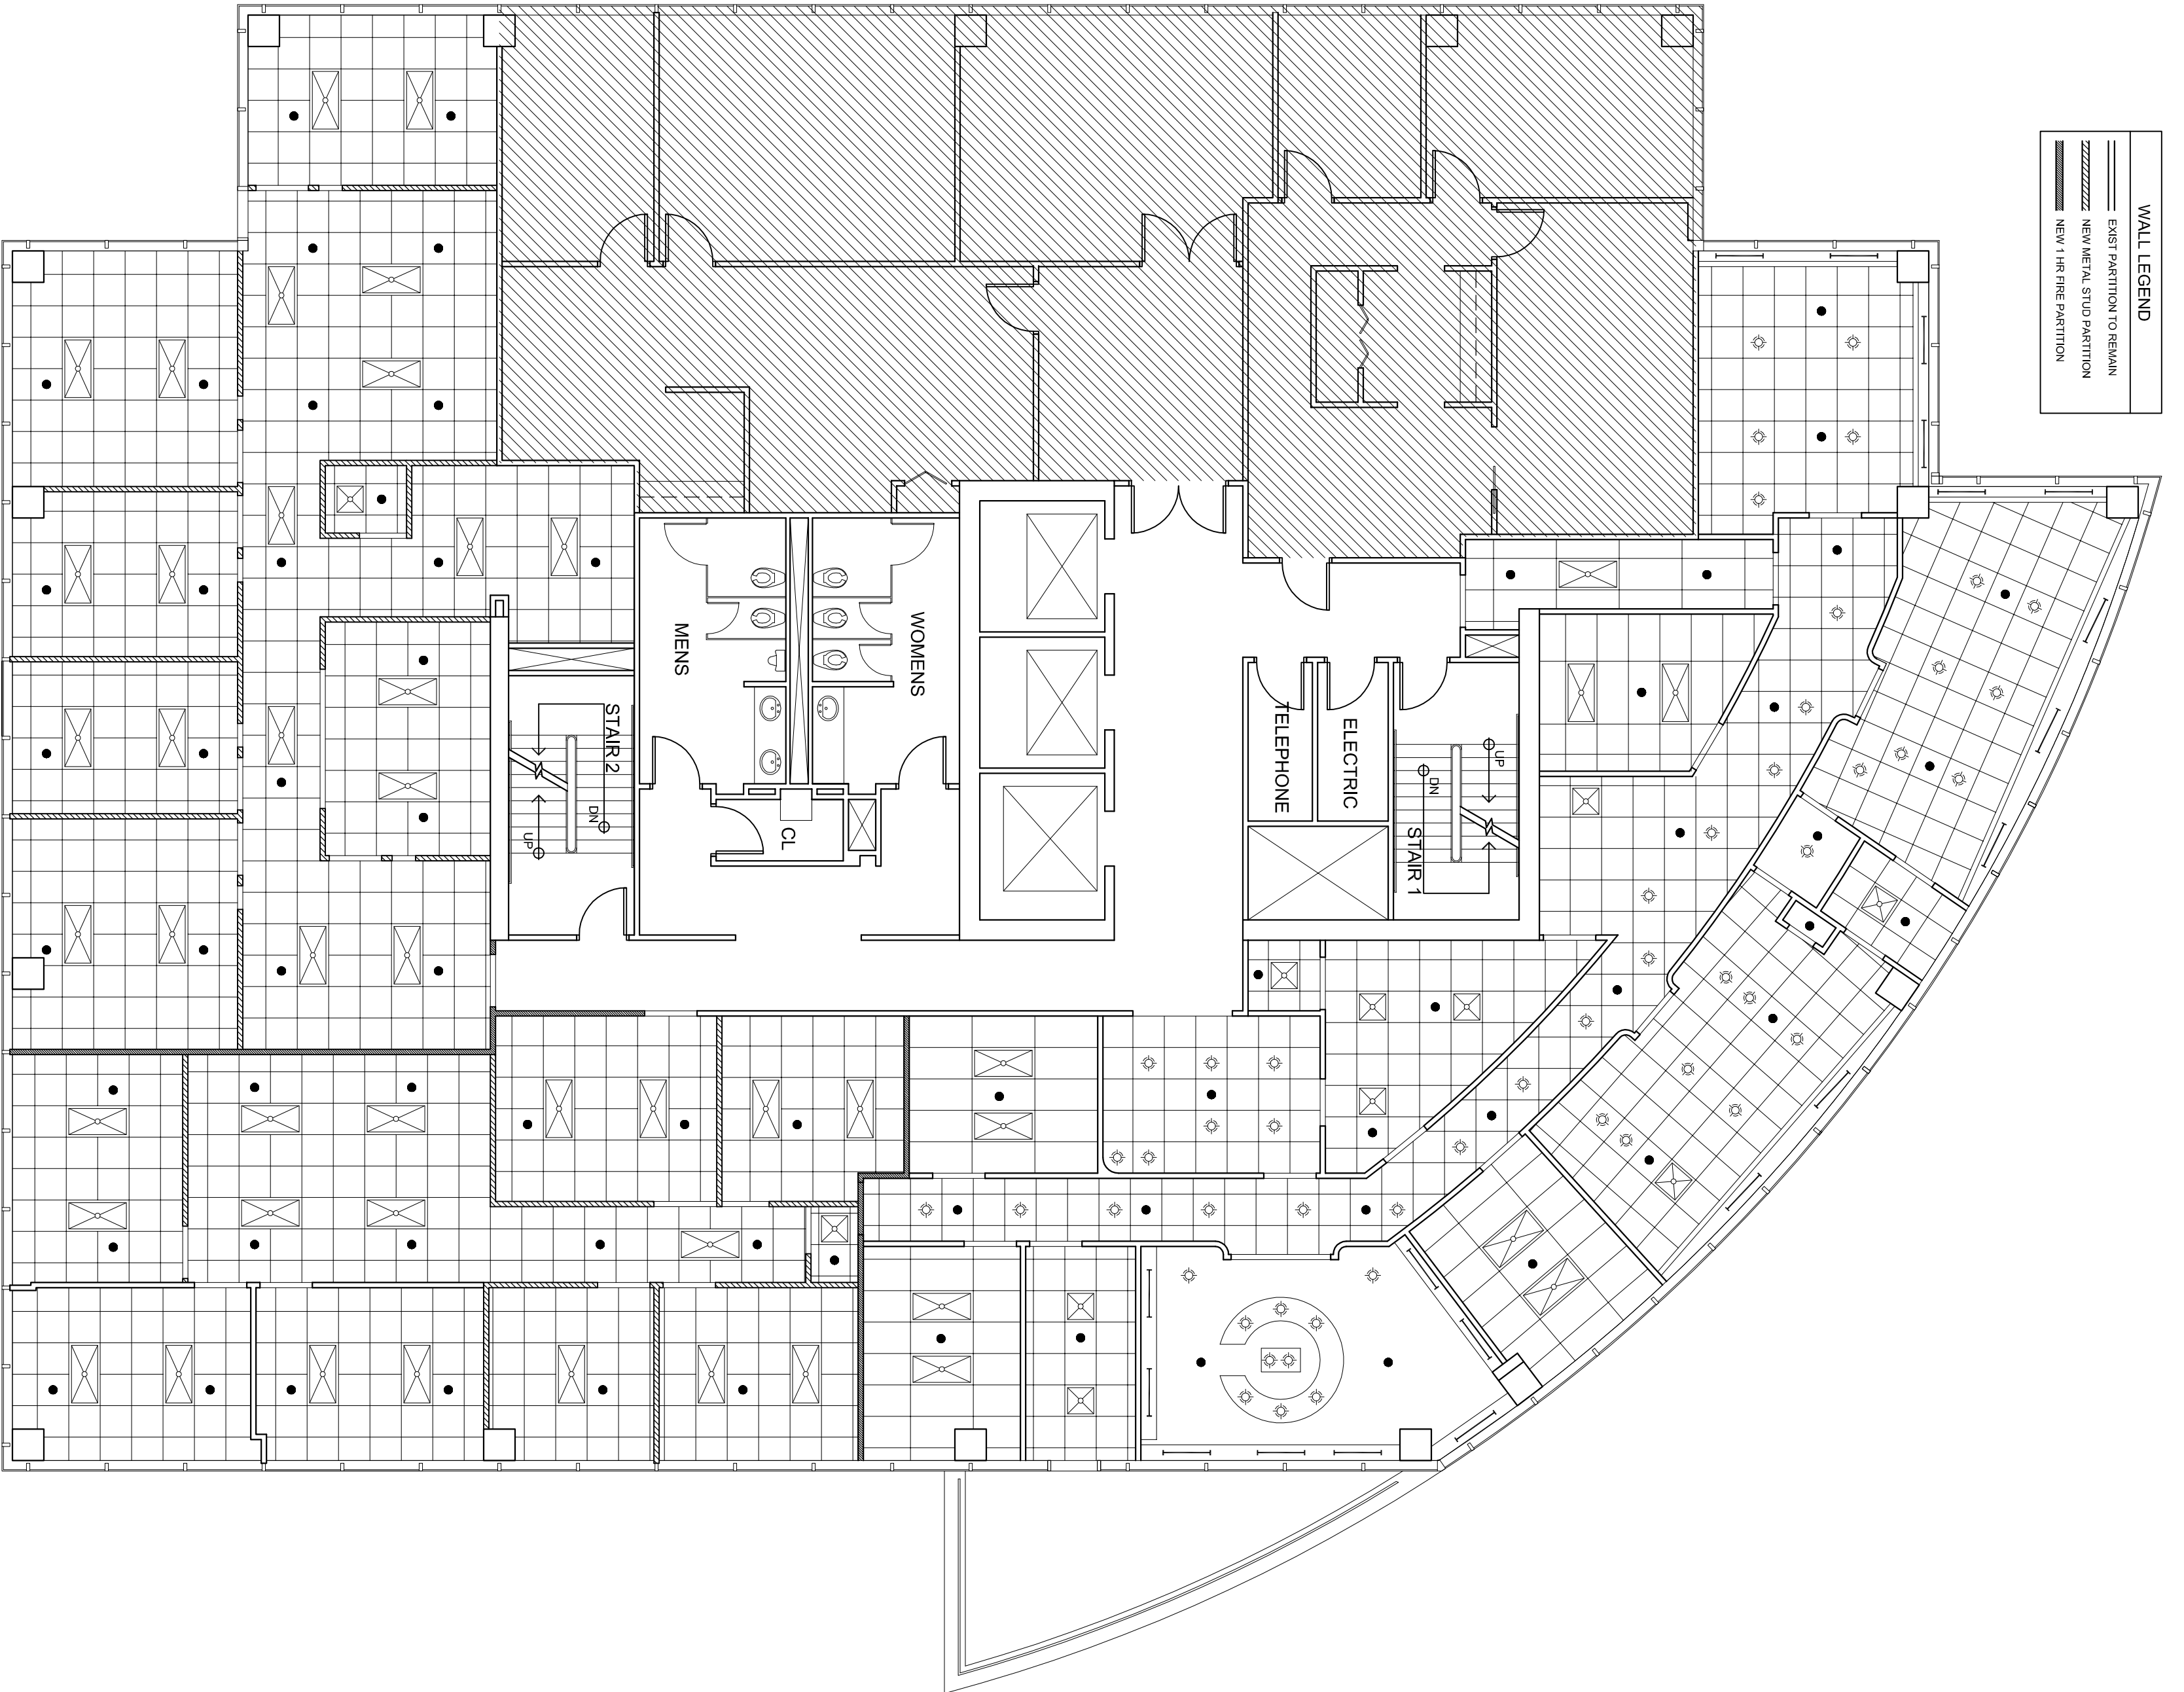

SPRINKLER HEAD		
SYMBOL	TYPE	TEMP. SIZE
•	GLIDE-TYPE CONCEALED PENDANT	165° 1/2"