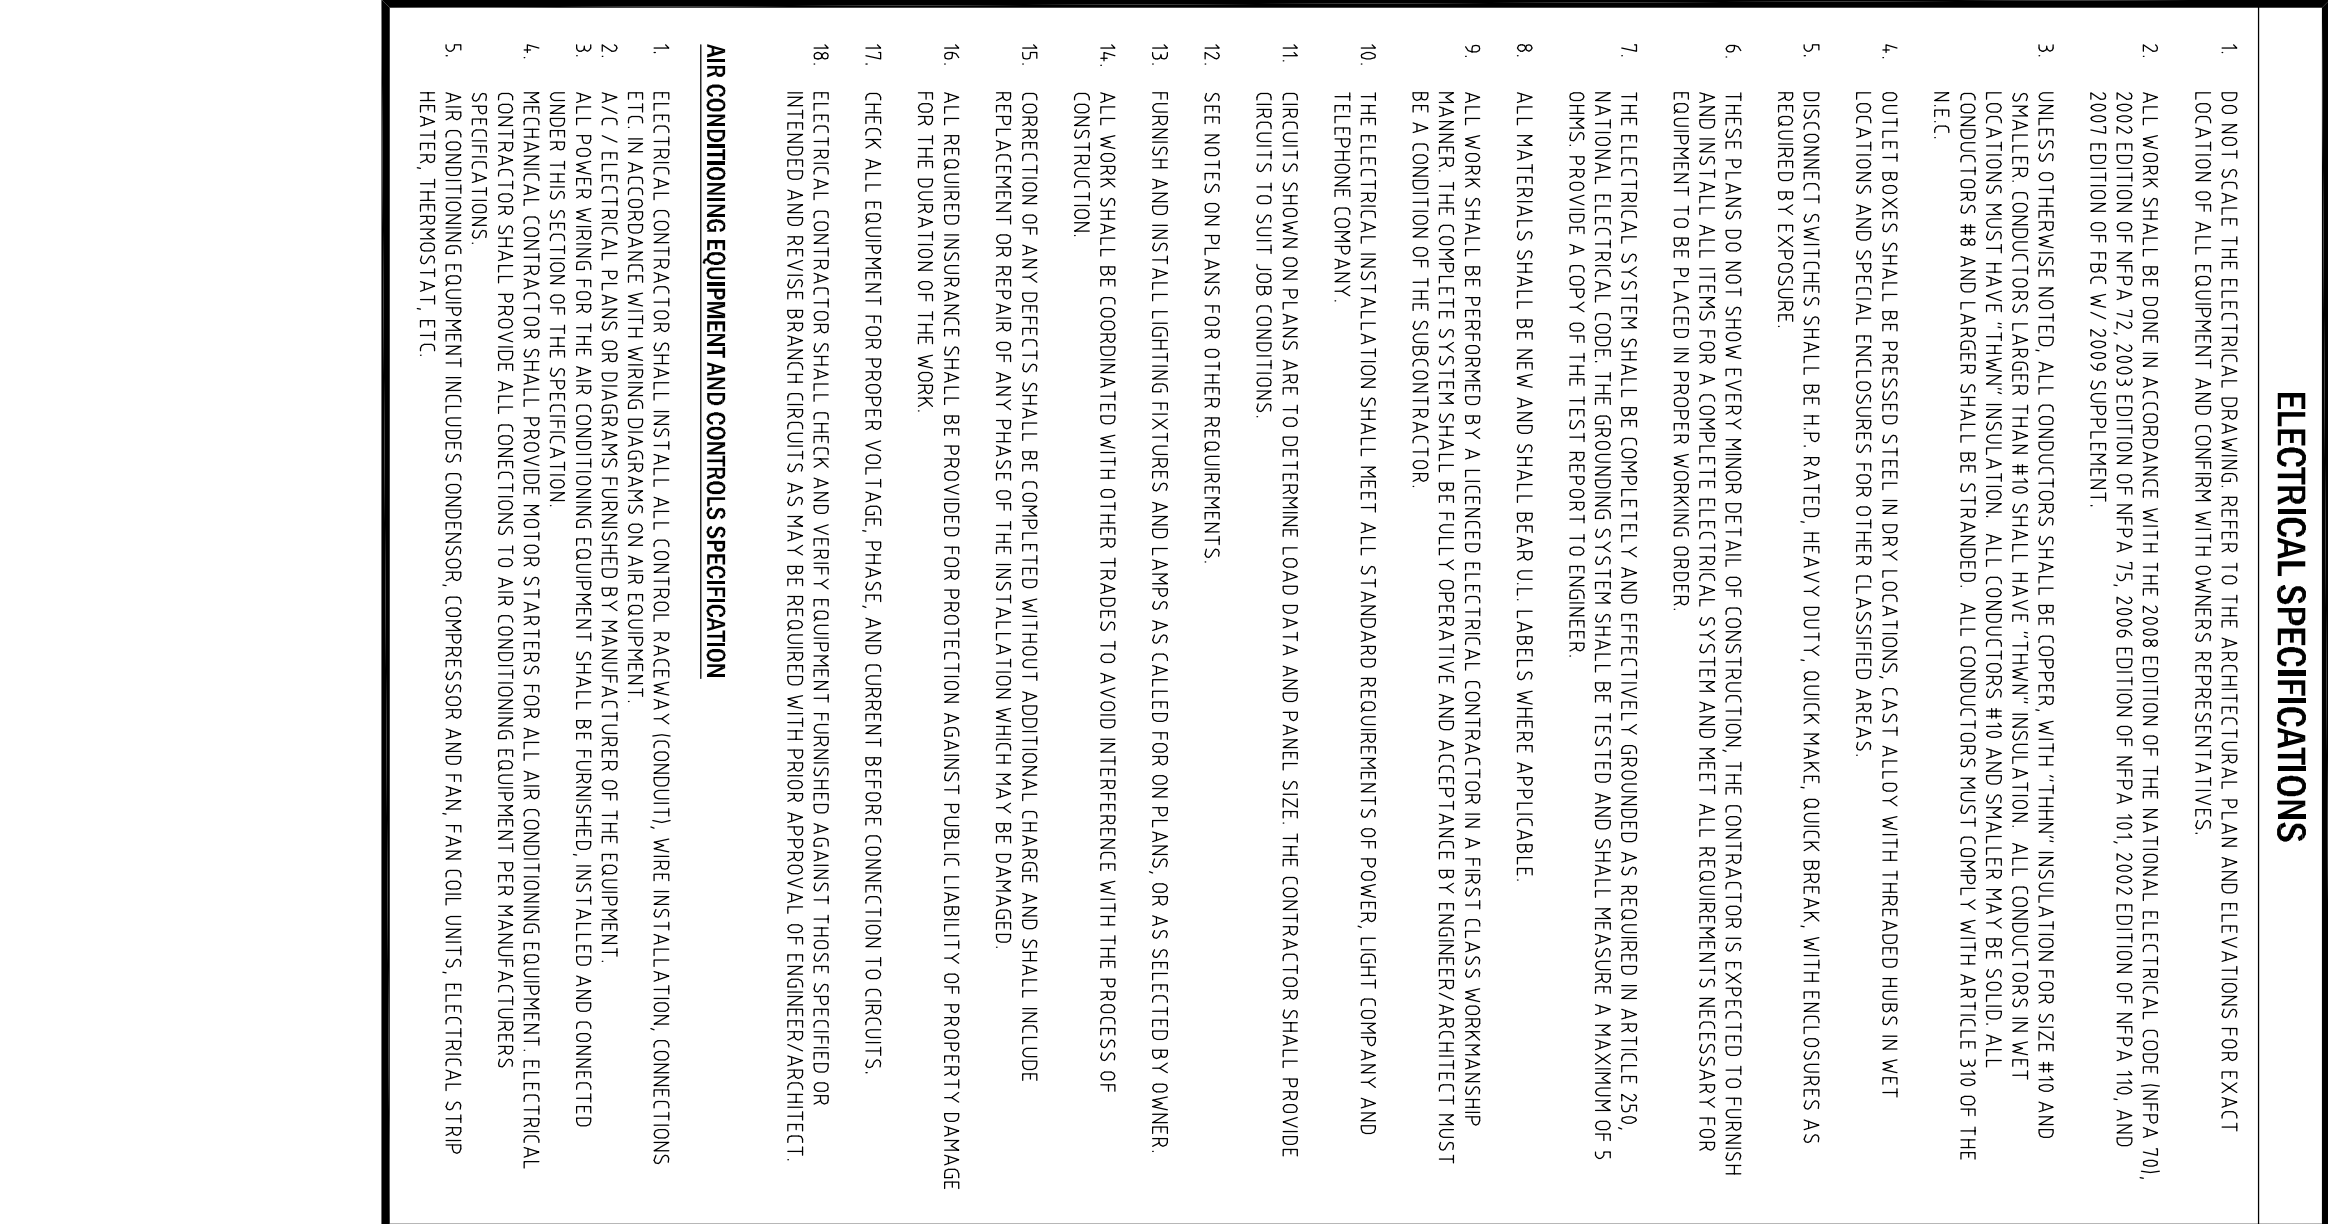


[illegible]

ELECTRICAL SPECIFICATIONS

5. DISCONNECT SWITCHES SHALL BE HEAVY DUTY, QUICKE MAKE, QUICKE BREAK, WITH ENCLOSURES AS REQUIRED BY EXPOSURE.

GS&P **GLIDDEN • SPINA & PARTNERS**
 ARCHITECTURE • INTERIOR DESIGN, INC.
 PHONE: 561.684.6844 • FAX: 561.684.5594 • E-MAIL: info@gsp-architects.com
 1401 FORUM WAY, SUITE 100 • WEST PALM BEACH, FLORIDA 33401
 FL License: #AA26001602
Keith M. Spina #ARI3419 **Benjamin John Glidden, III** #AR6536