




3 NATURAL GAS RISER

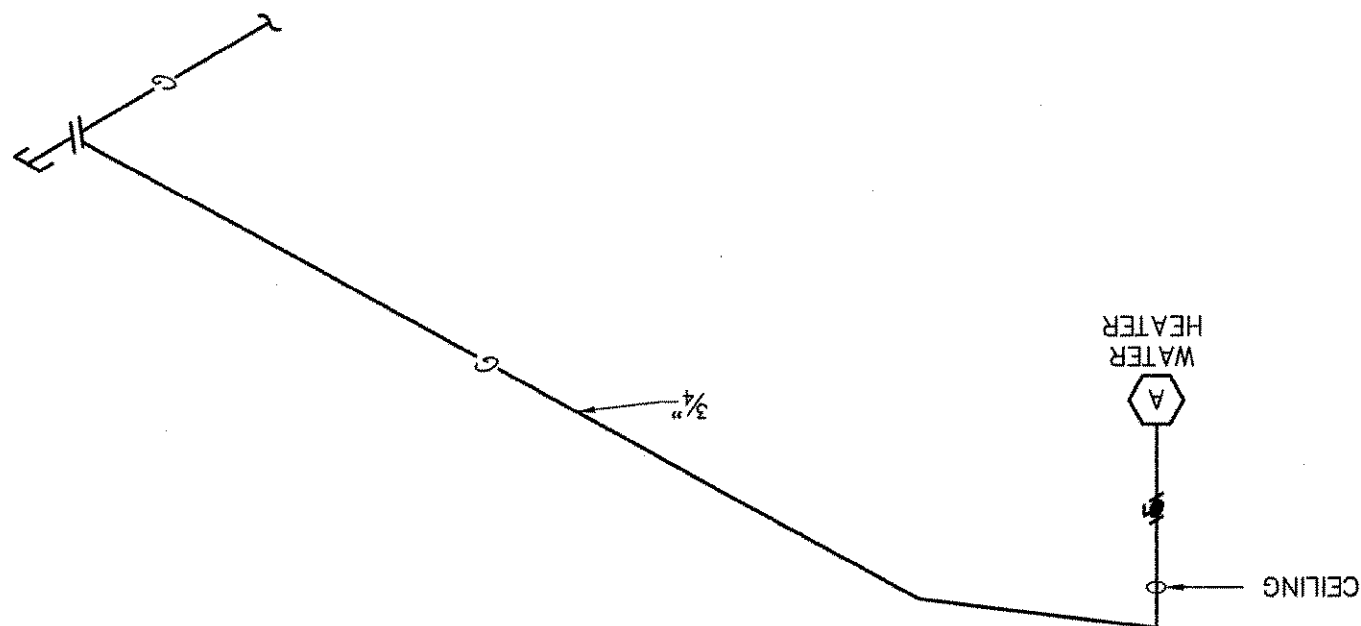

2 WATER RISER

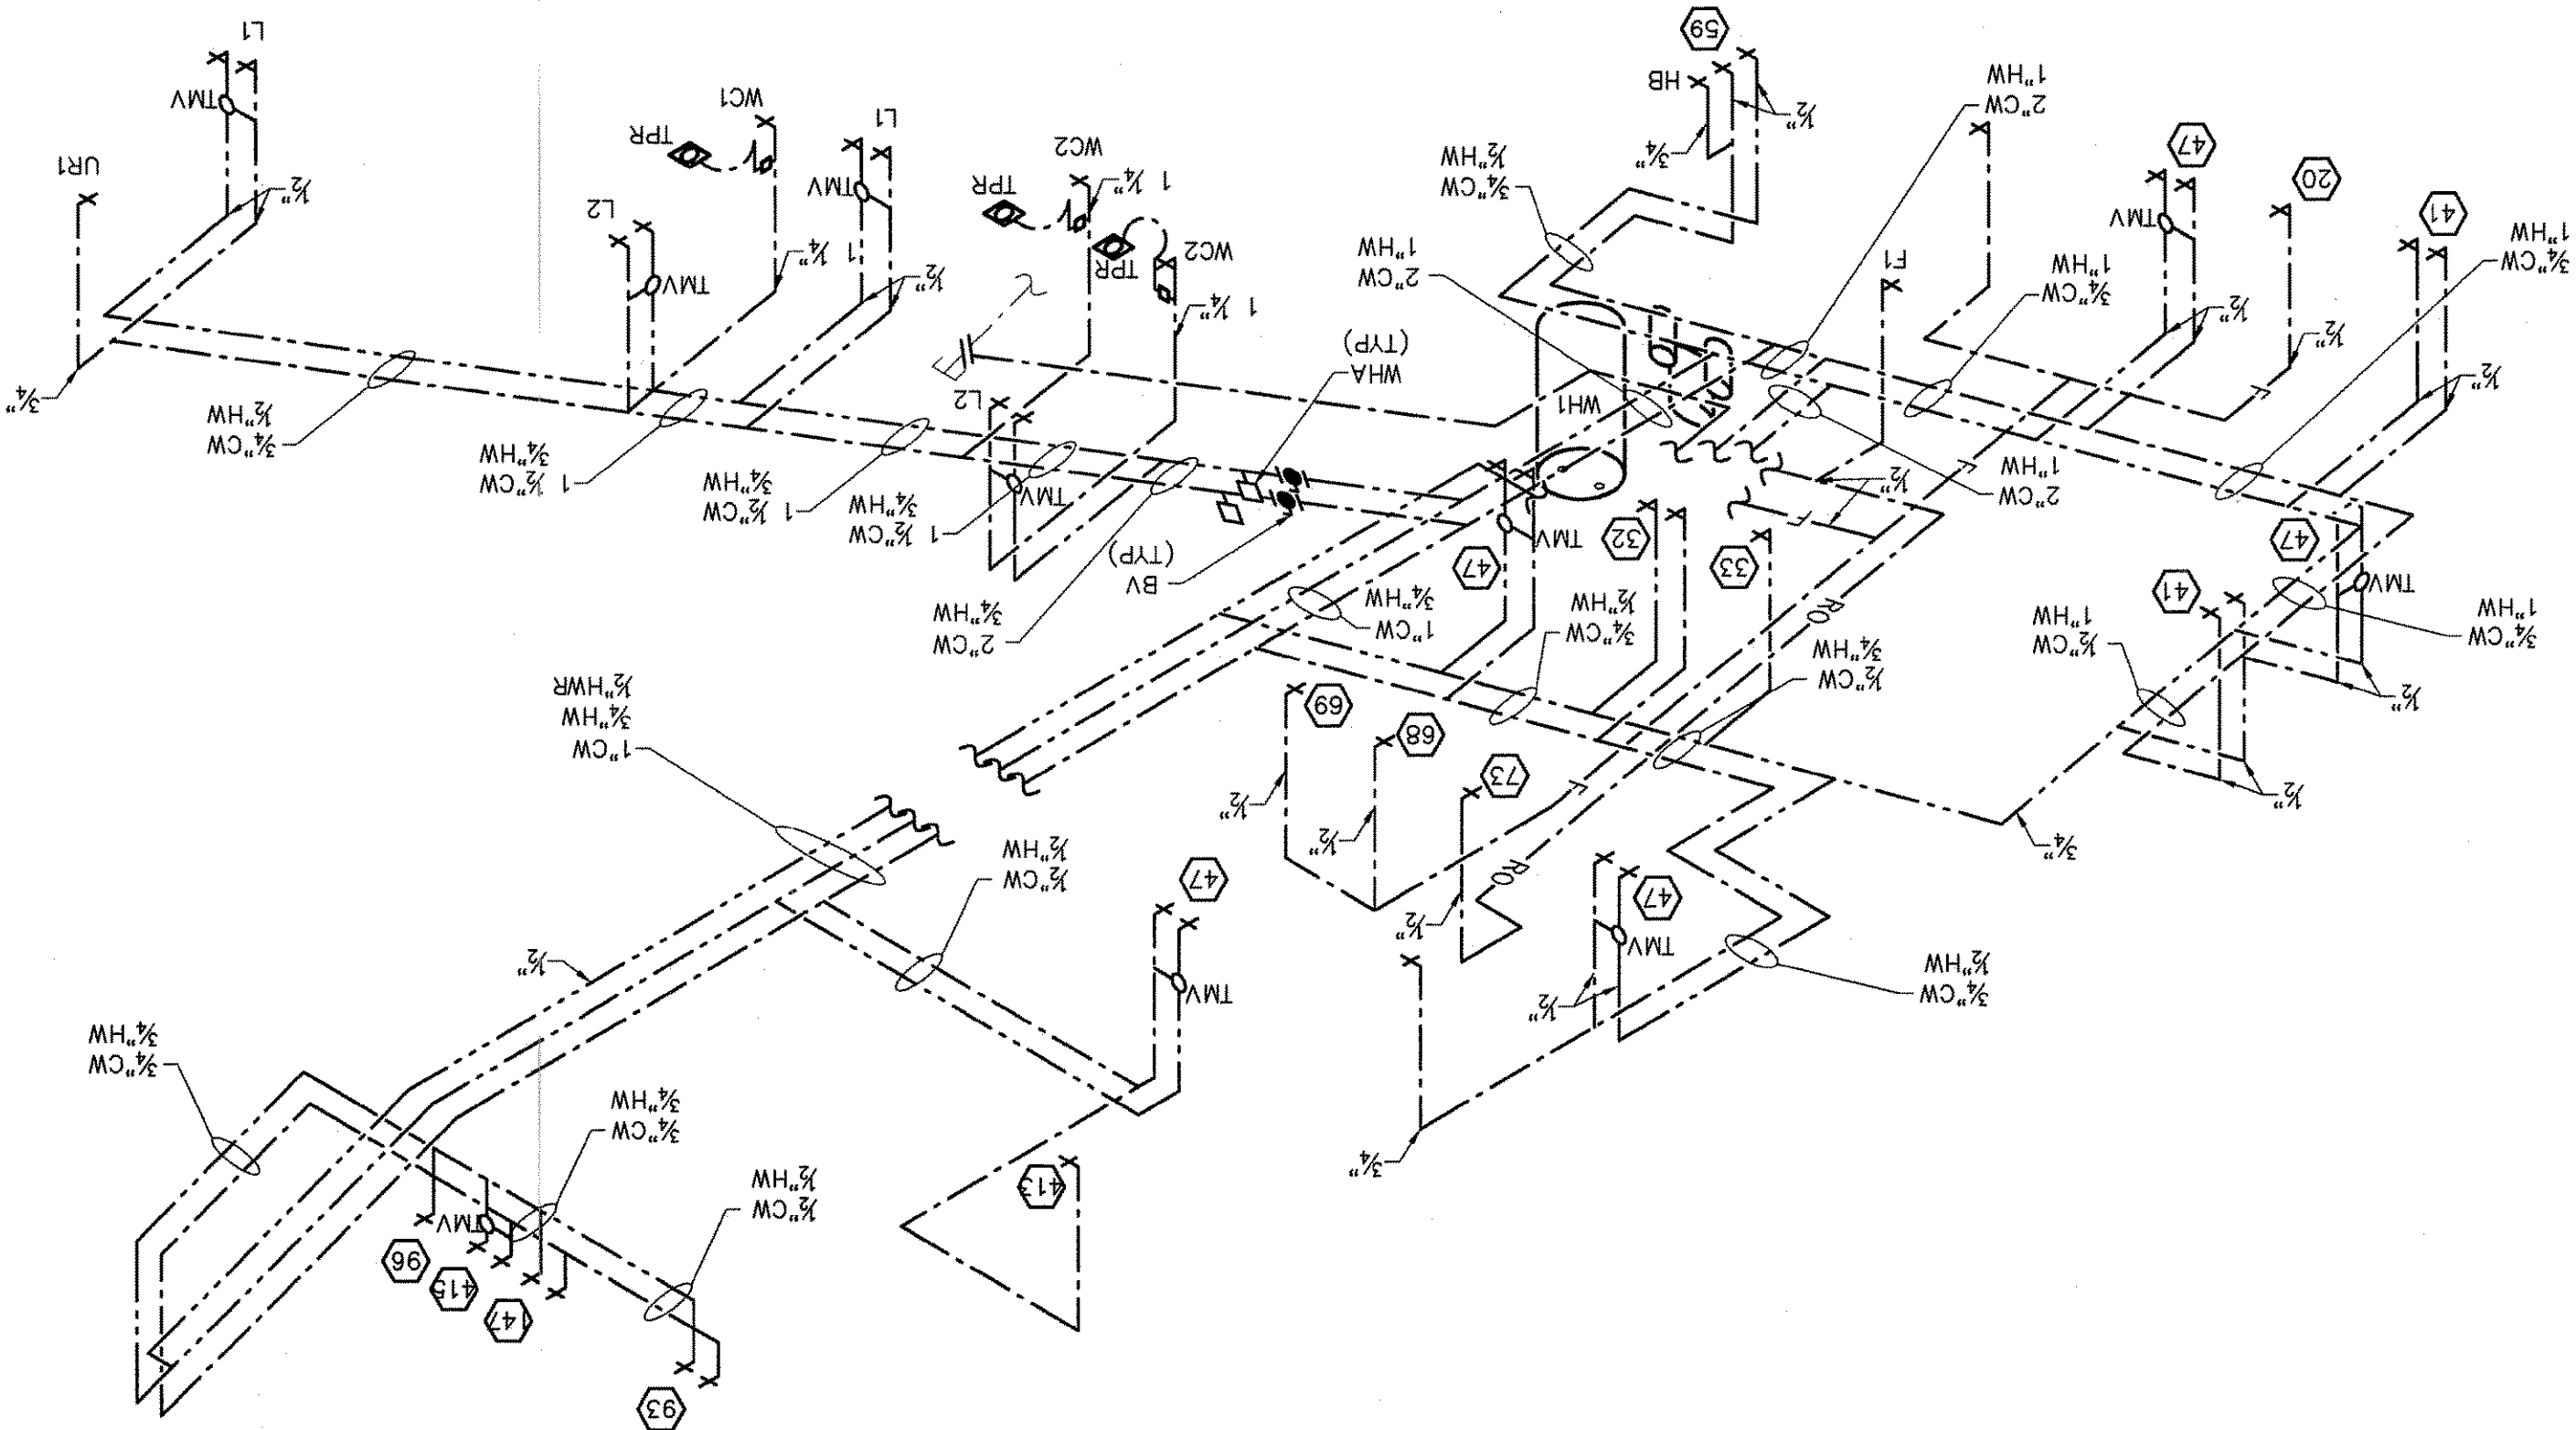

1 DWY RISER

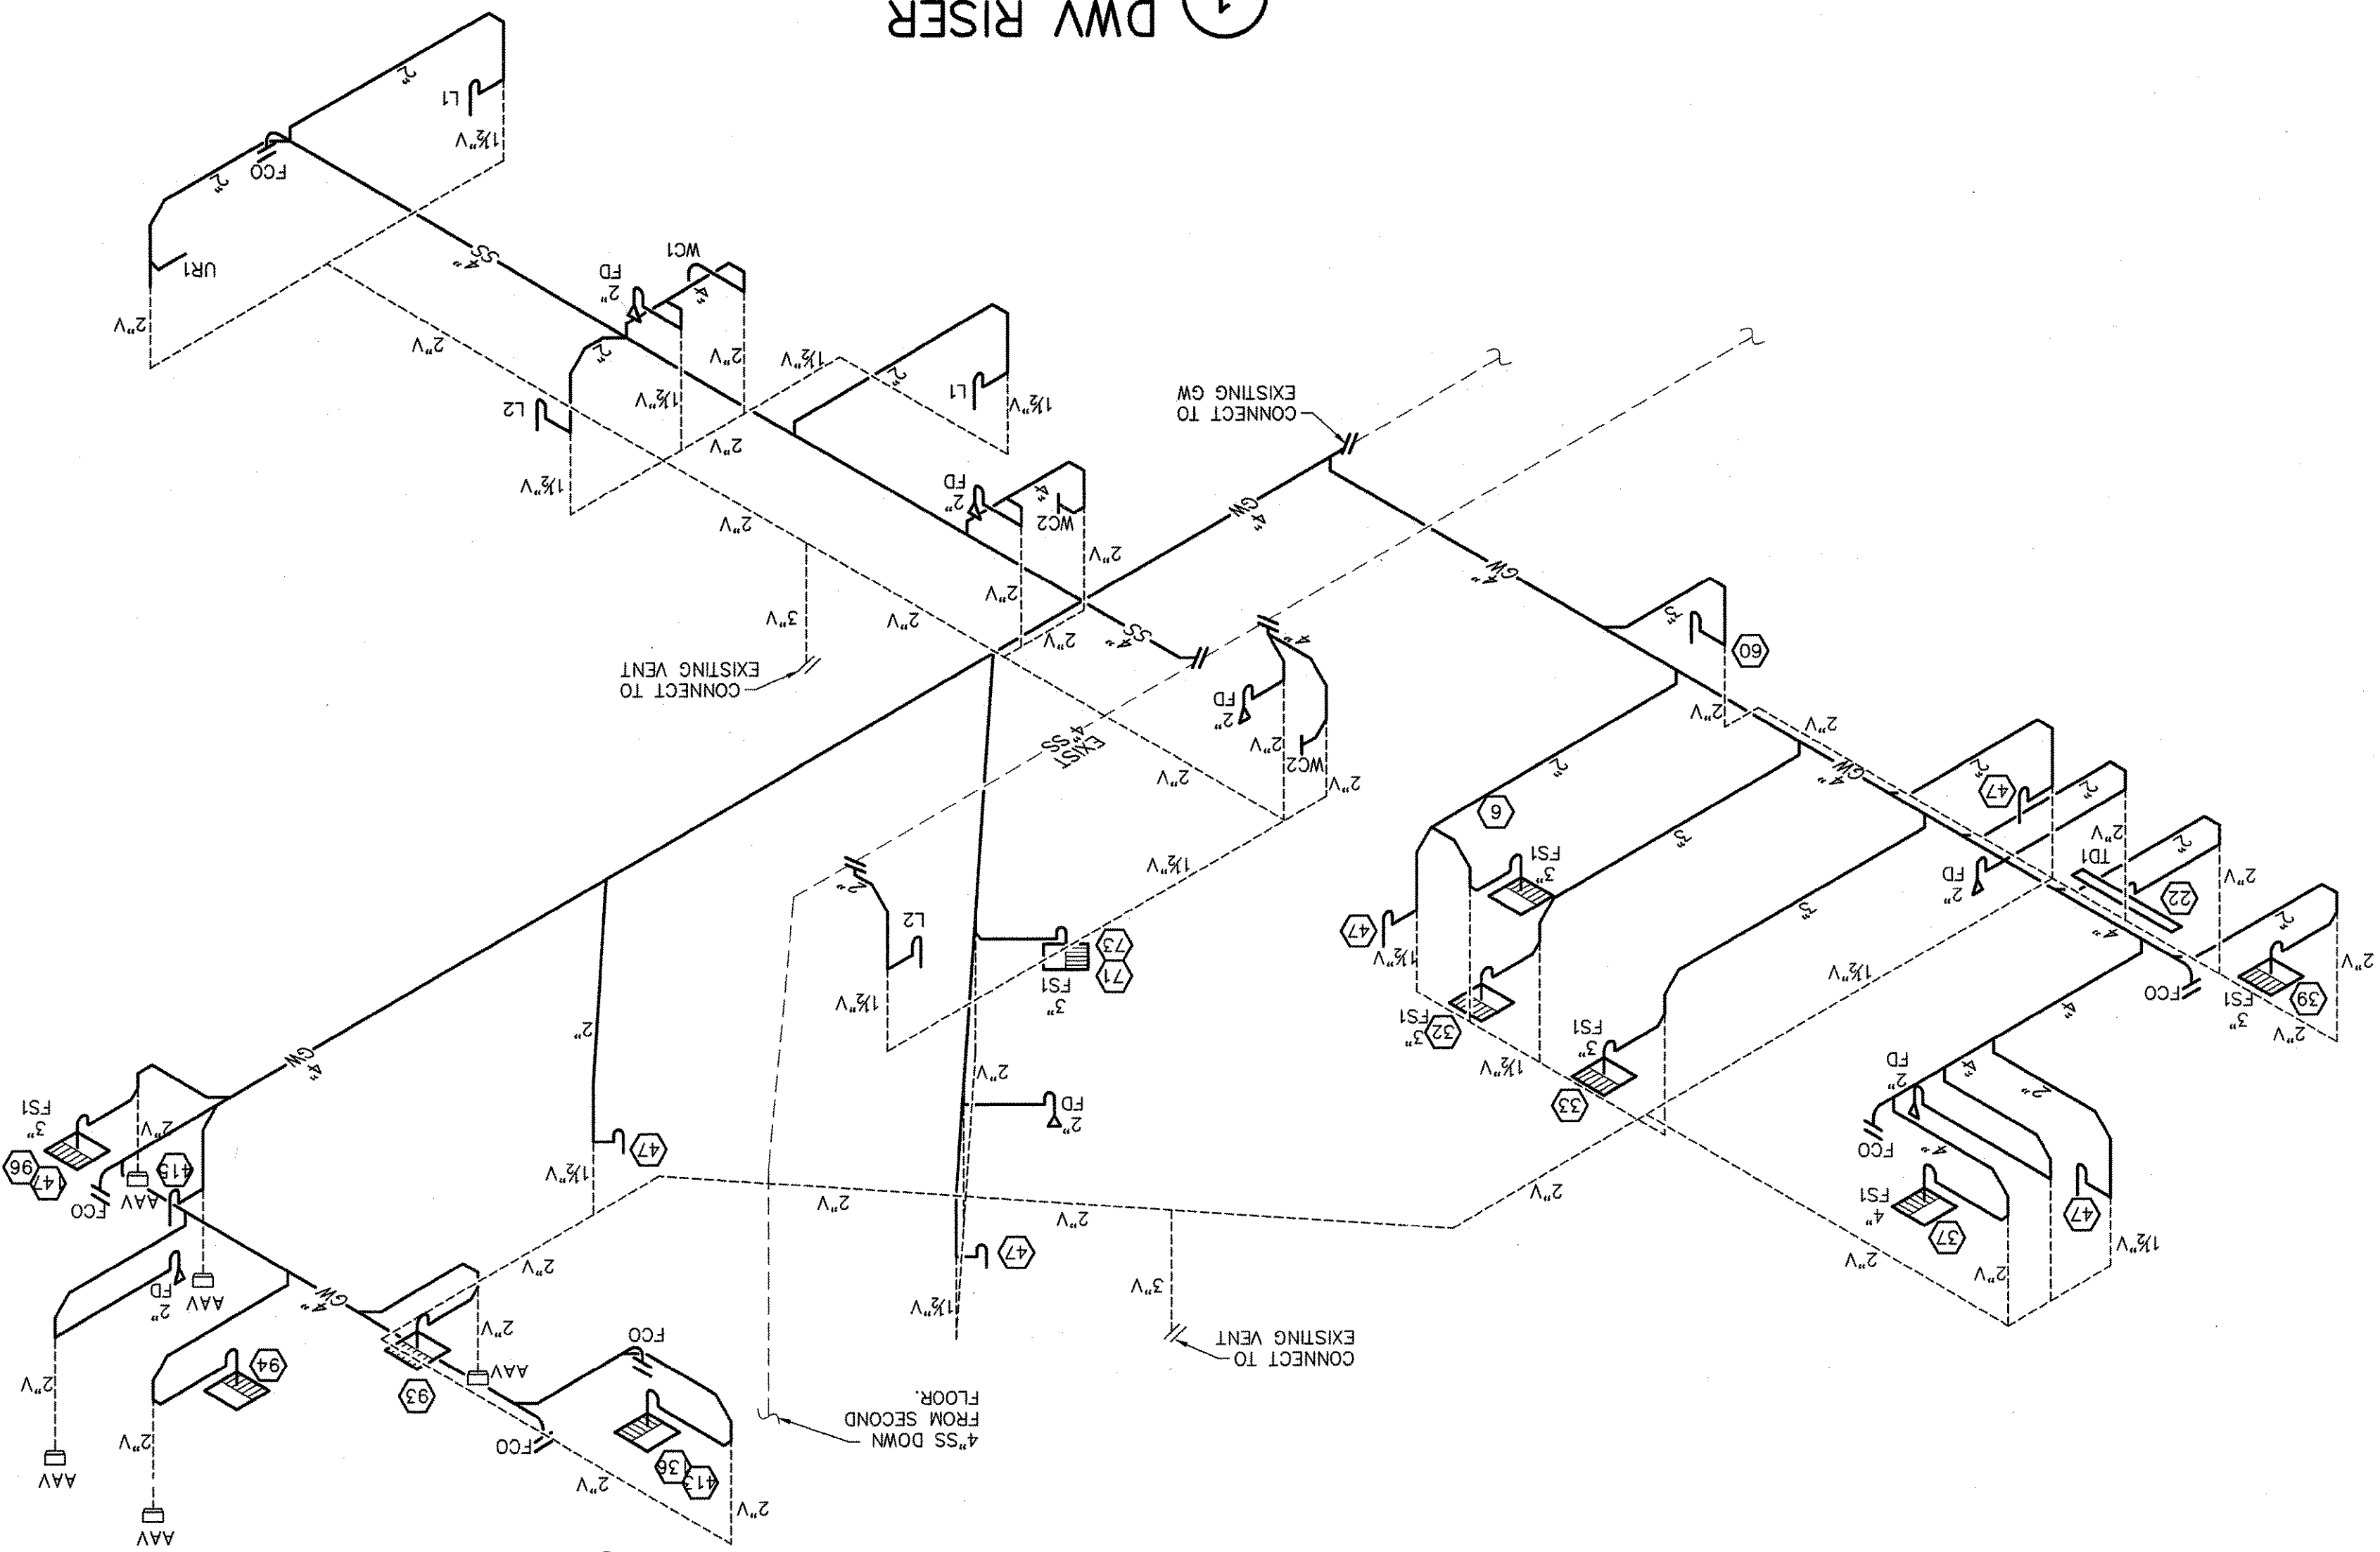

P3

PLUMBING
RISERS

Project: DOWNTOWN at the GARDENS
Issue Date: 12/28/2010
Approved: SK


No.	Date	Description

This document, and the ideas and designs incorporated herein, are the property of Aaron M. King, and are not to be used, in whole or in part, for any other project, without the written authorization of Aaron M. King.

DOCUMENTS FOR:
DOWNTOWN at the GARDENS
GRIMALDI'S PIZZERIA
11701 LAKE VICTORIA GARDENS AVE., STE 3101
PALM BEACH GARDENS, FL 33410

MPV ENGINEERING
Mechanical & Electrical Consulting & Services
110 W. 7TH STREET - SUITE 400 - FT. WORTH, TX 76102
(817) 352-4068 • (817) 352-4077 FAX

GRIMALDI'S
COAL BRICK OVEN PIZZERIA
4000 N Scottsdale Road, Suite 203
Scottsdale, Arizona 85252
Phone: 480.864.3147 Fax: 480.562.1282

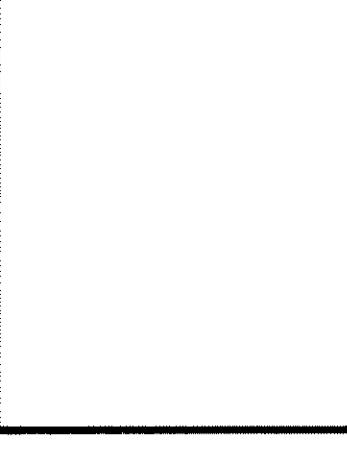

SCOTT C. WEBB, PE
12-29-10
No. 53716
ENGINEER OF RECORD, L.C. #53716