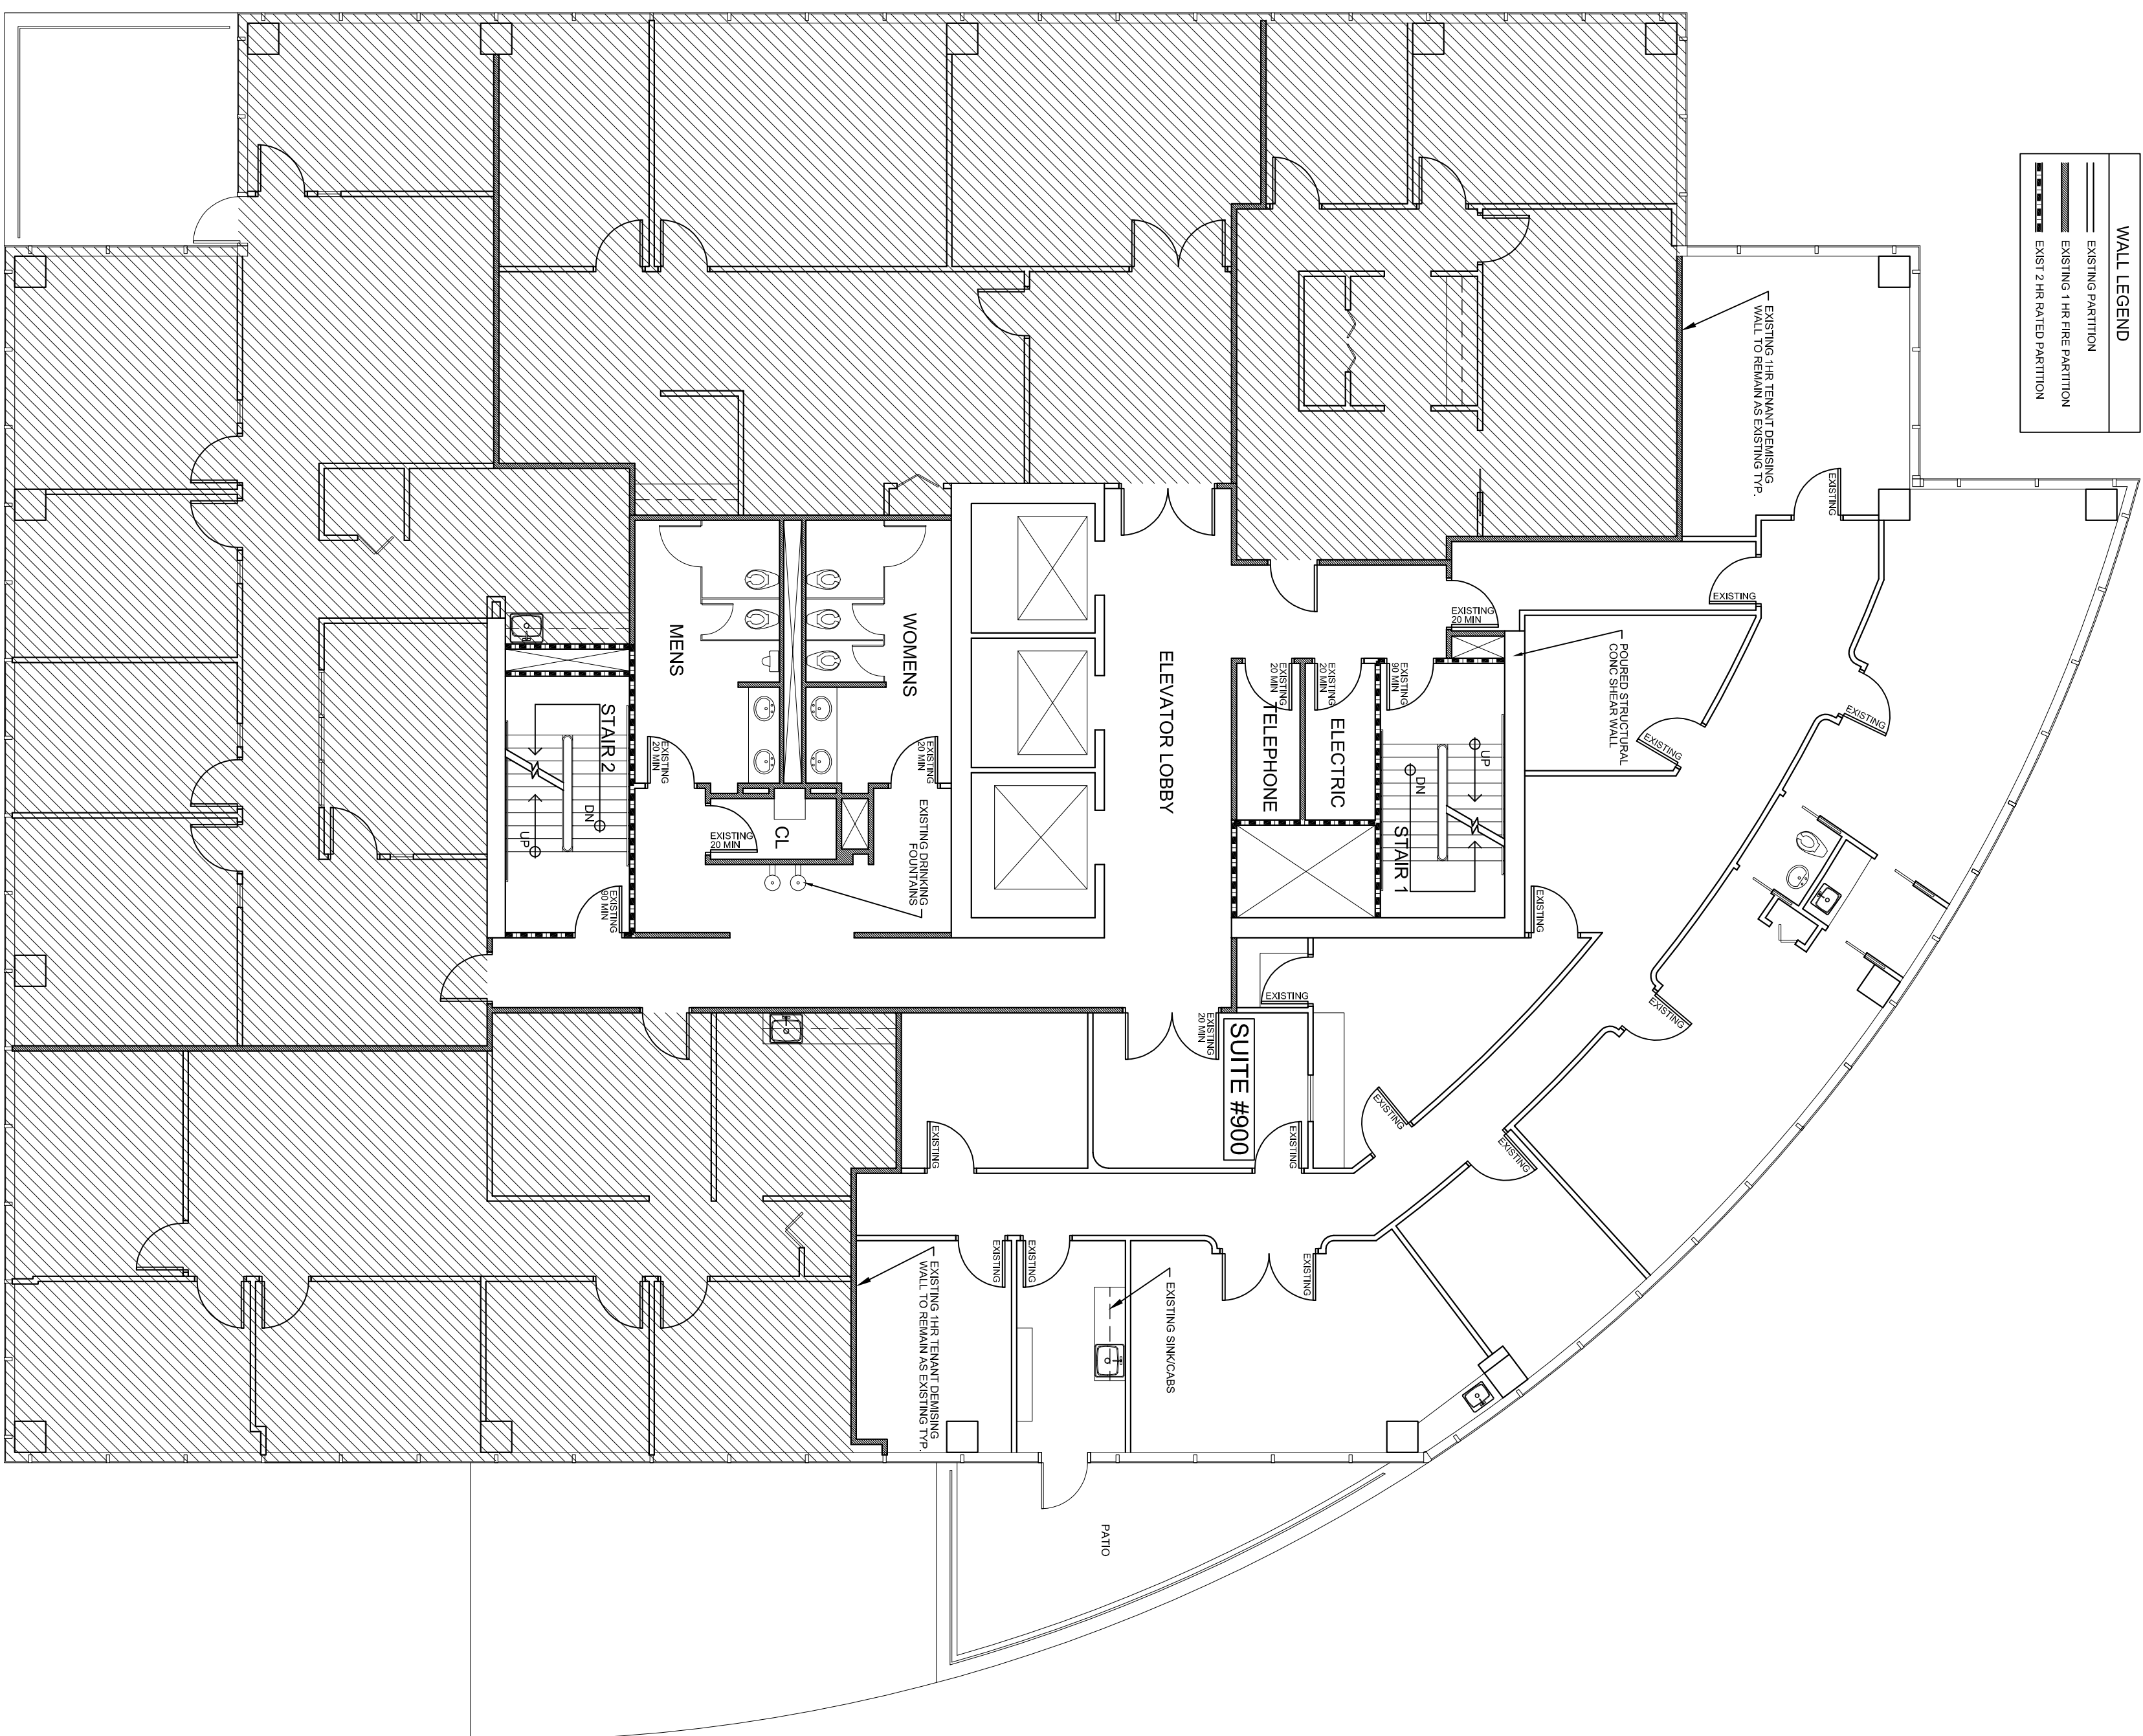

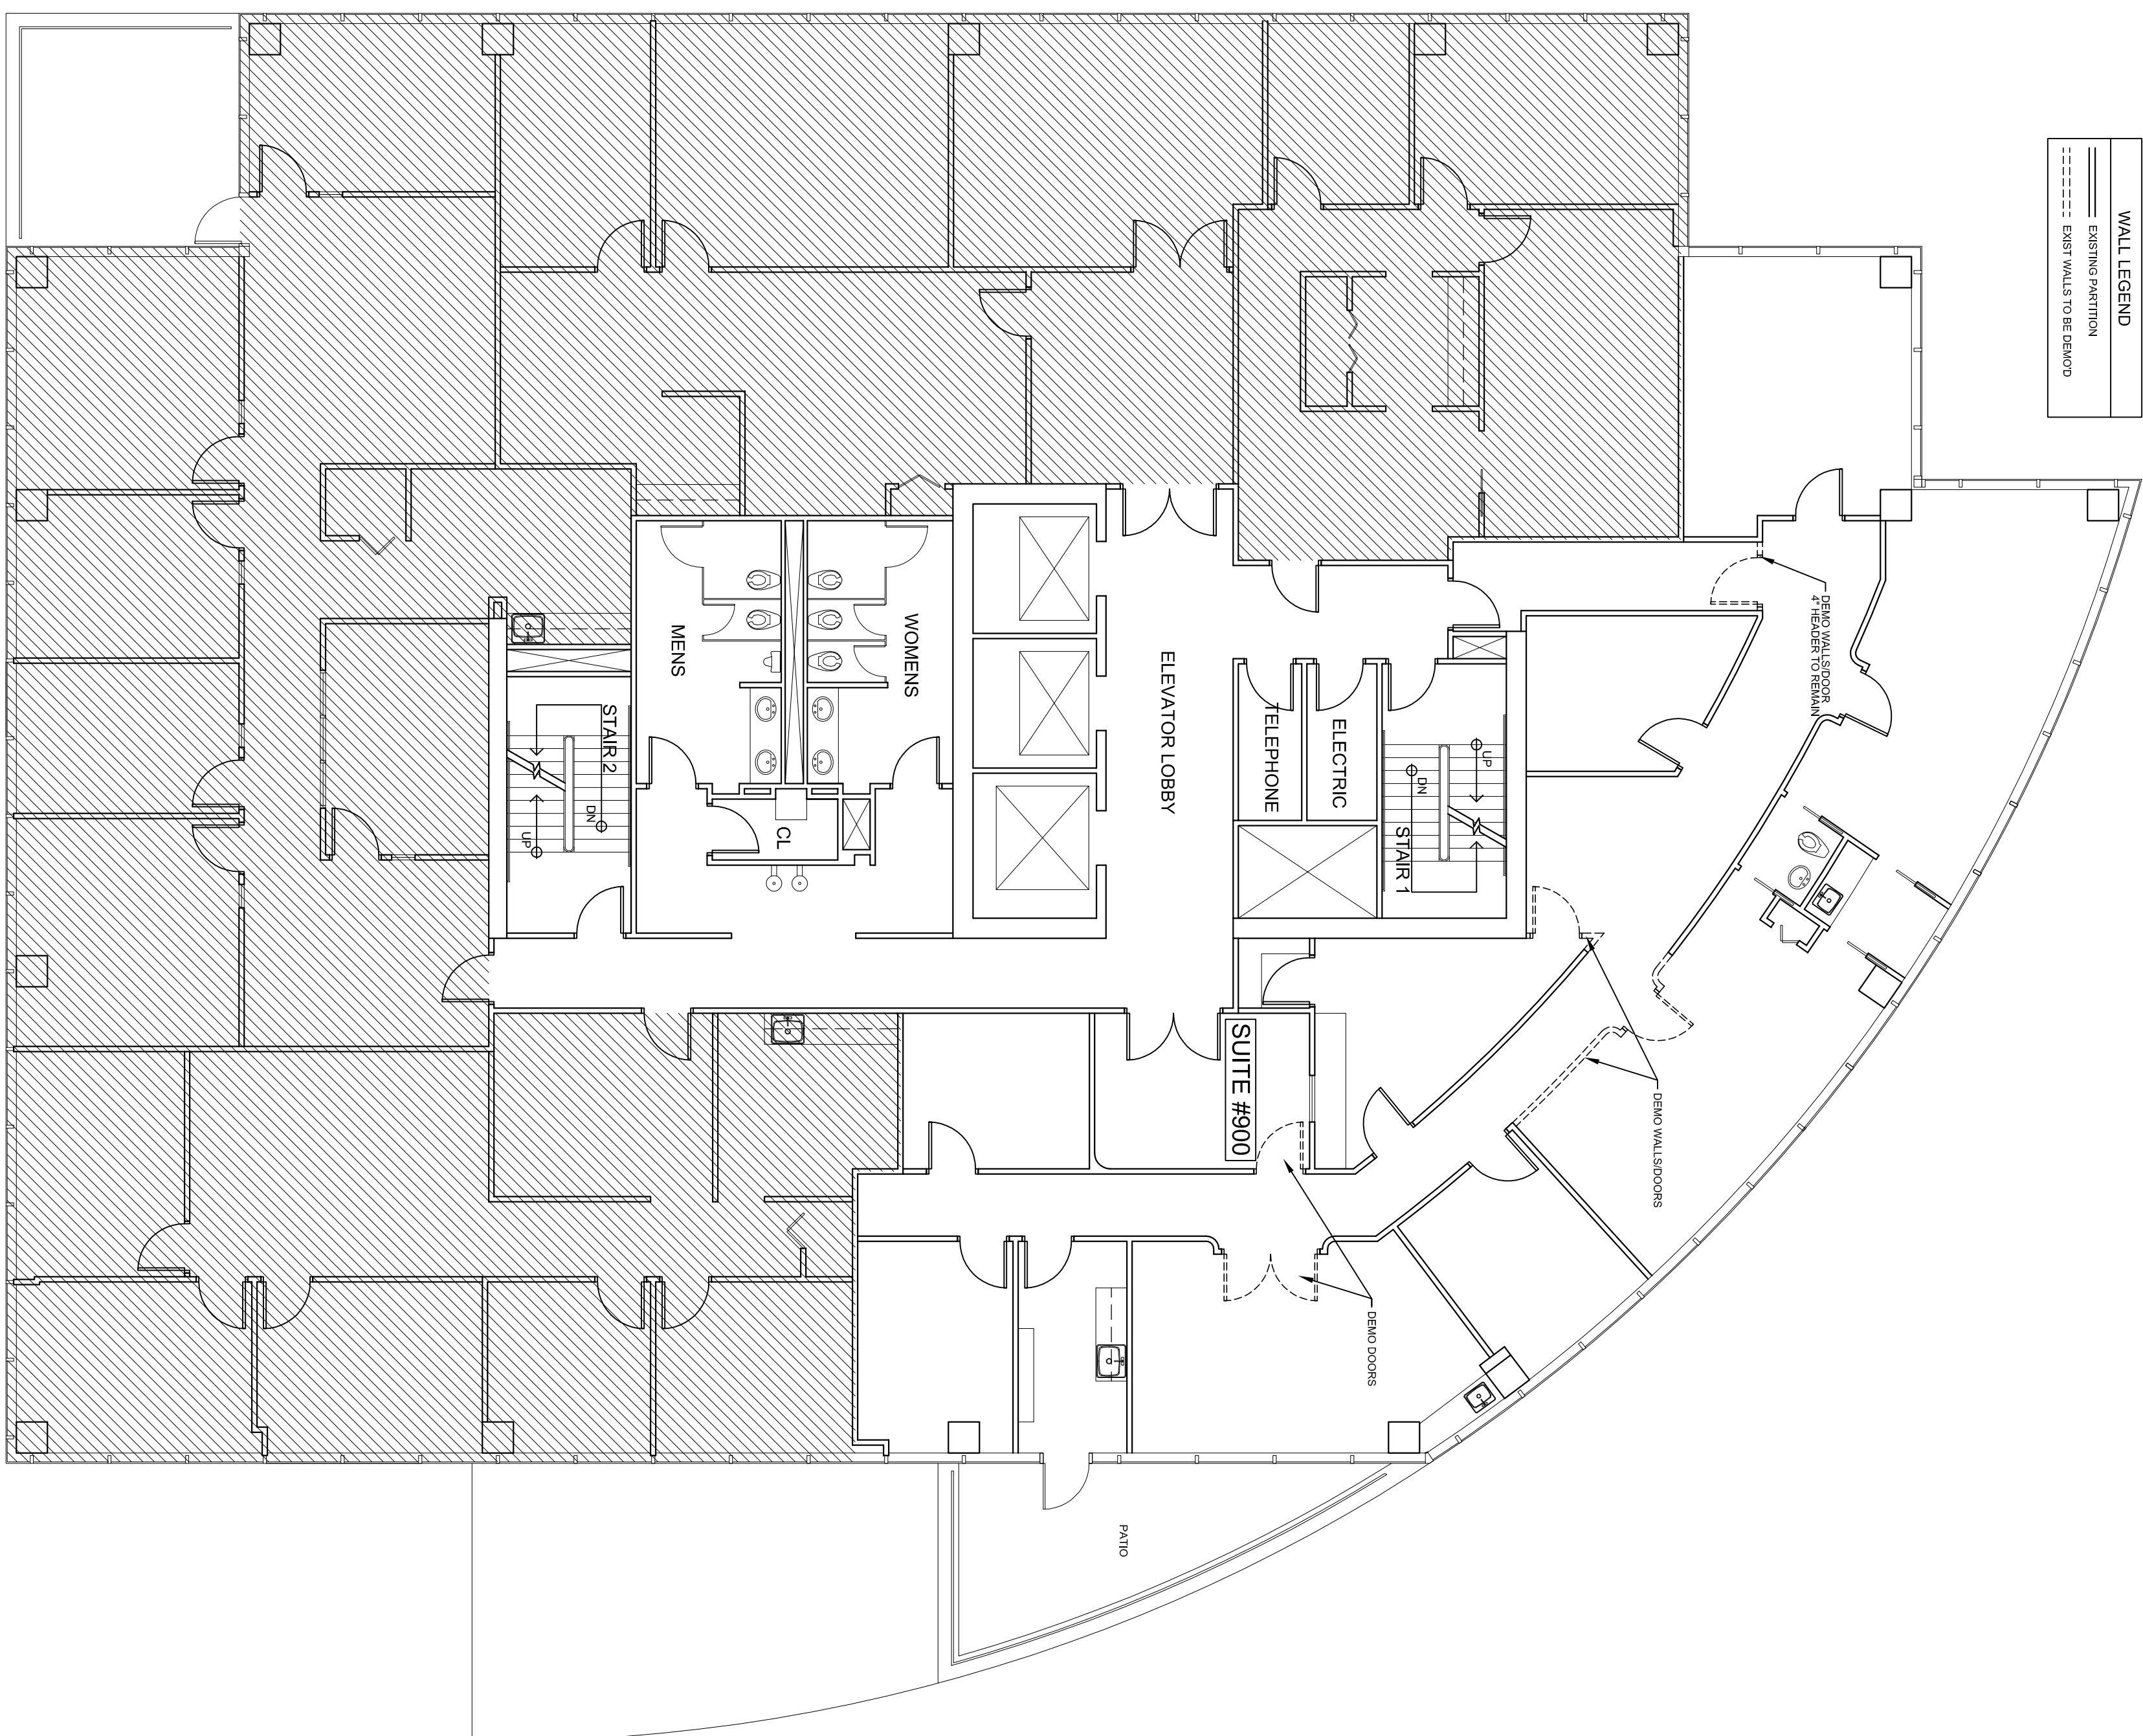


1 (EXIS) 1/8" = 1'-0"



2 (DEN) 1/8" = 1'-0"



birse design inc.

5300 woodland lakes drive
palm beach gardens, fl 33418
phone 561-249-4001
fax 772-409-8684
AA26001615

ALLEN S BIRSE
AR94279

PFS ADVISORS

1400 CENTREPARK
1400 CENTREPARK DR #900
WEST PALM BEACH, FL

PROJECT NUMBER CP33

REVISIONS

1	
2	

THIS DESIGN AND THESE DRAWINGS ARE THE PROPERTY OF BENTON DESIGN INC. NO PART OF THIS WORK MAY BE REPRODUCED WITHOUT PRIOR WRITTEN PERMISSION FROM BENTON DESIGN INC.

DRAWN BY ASB

08/30/12

A-1