


| WALL LEGEND | |
|---|-----------------|
|  | EXIST PARTITION |
|  | EXIST 1 HR WALL |

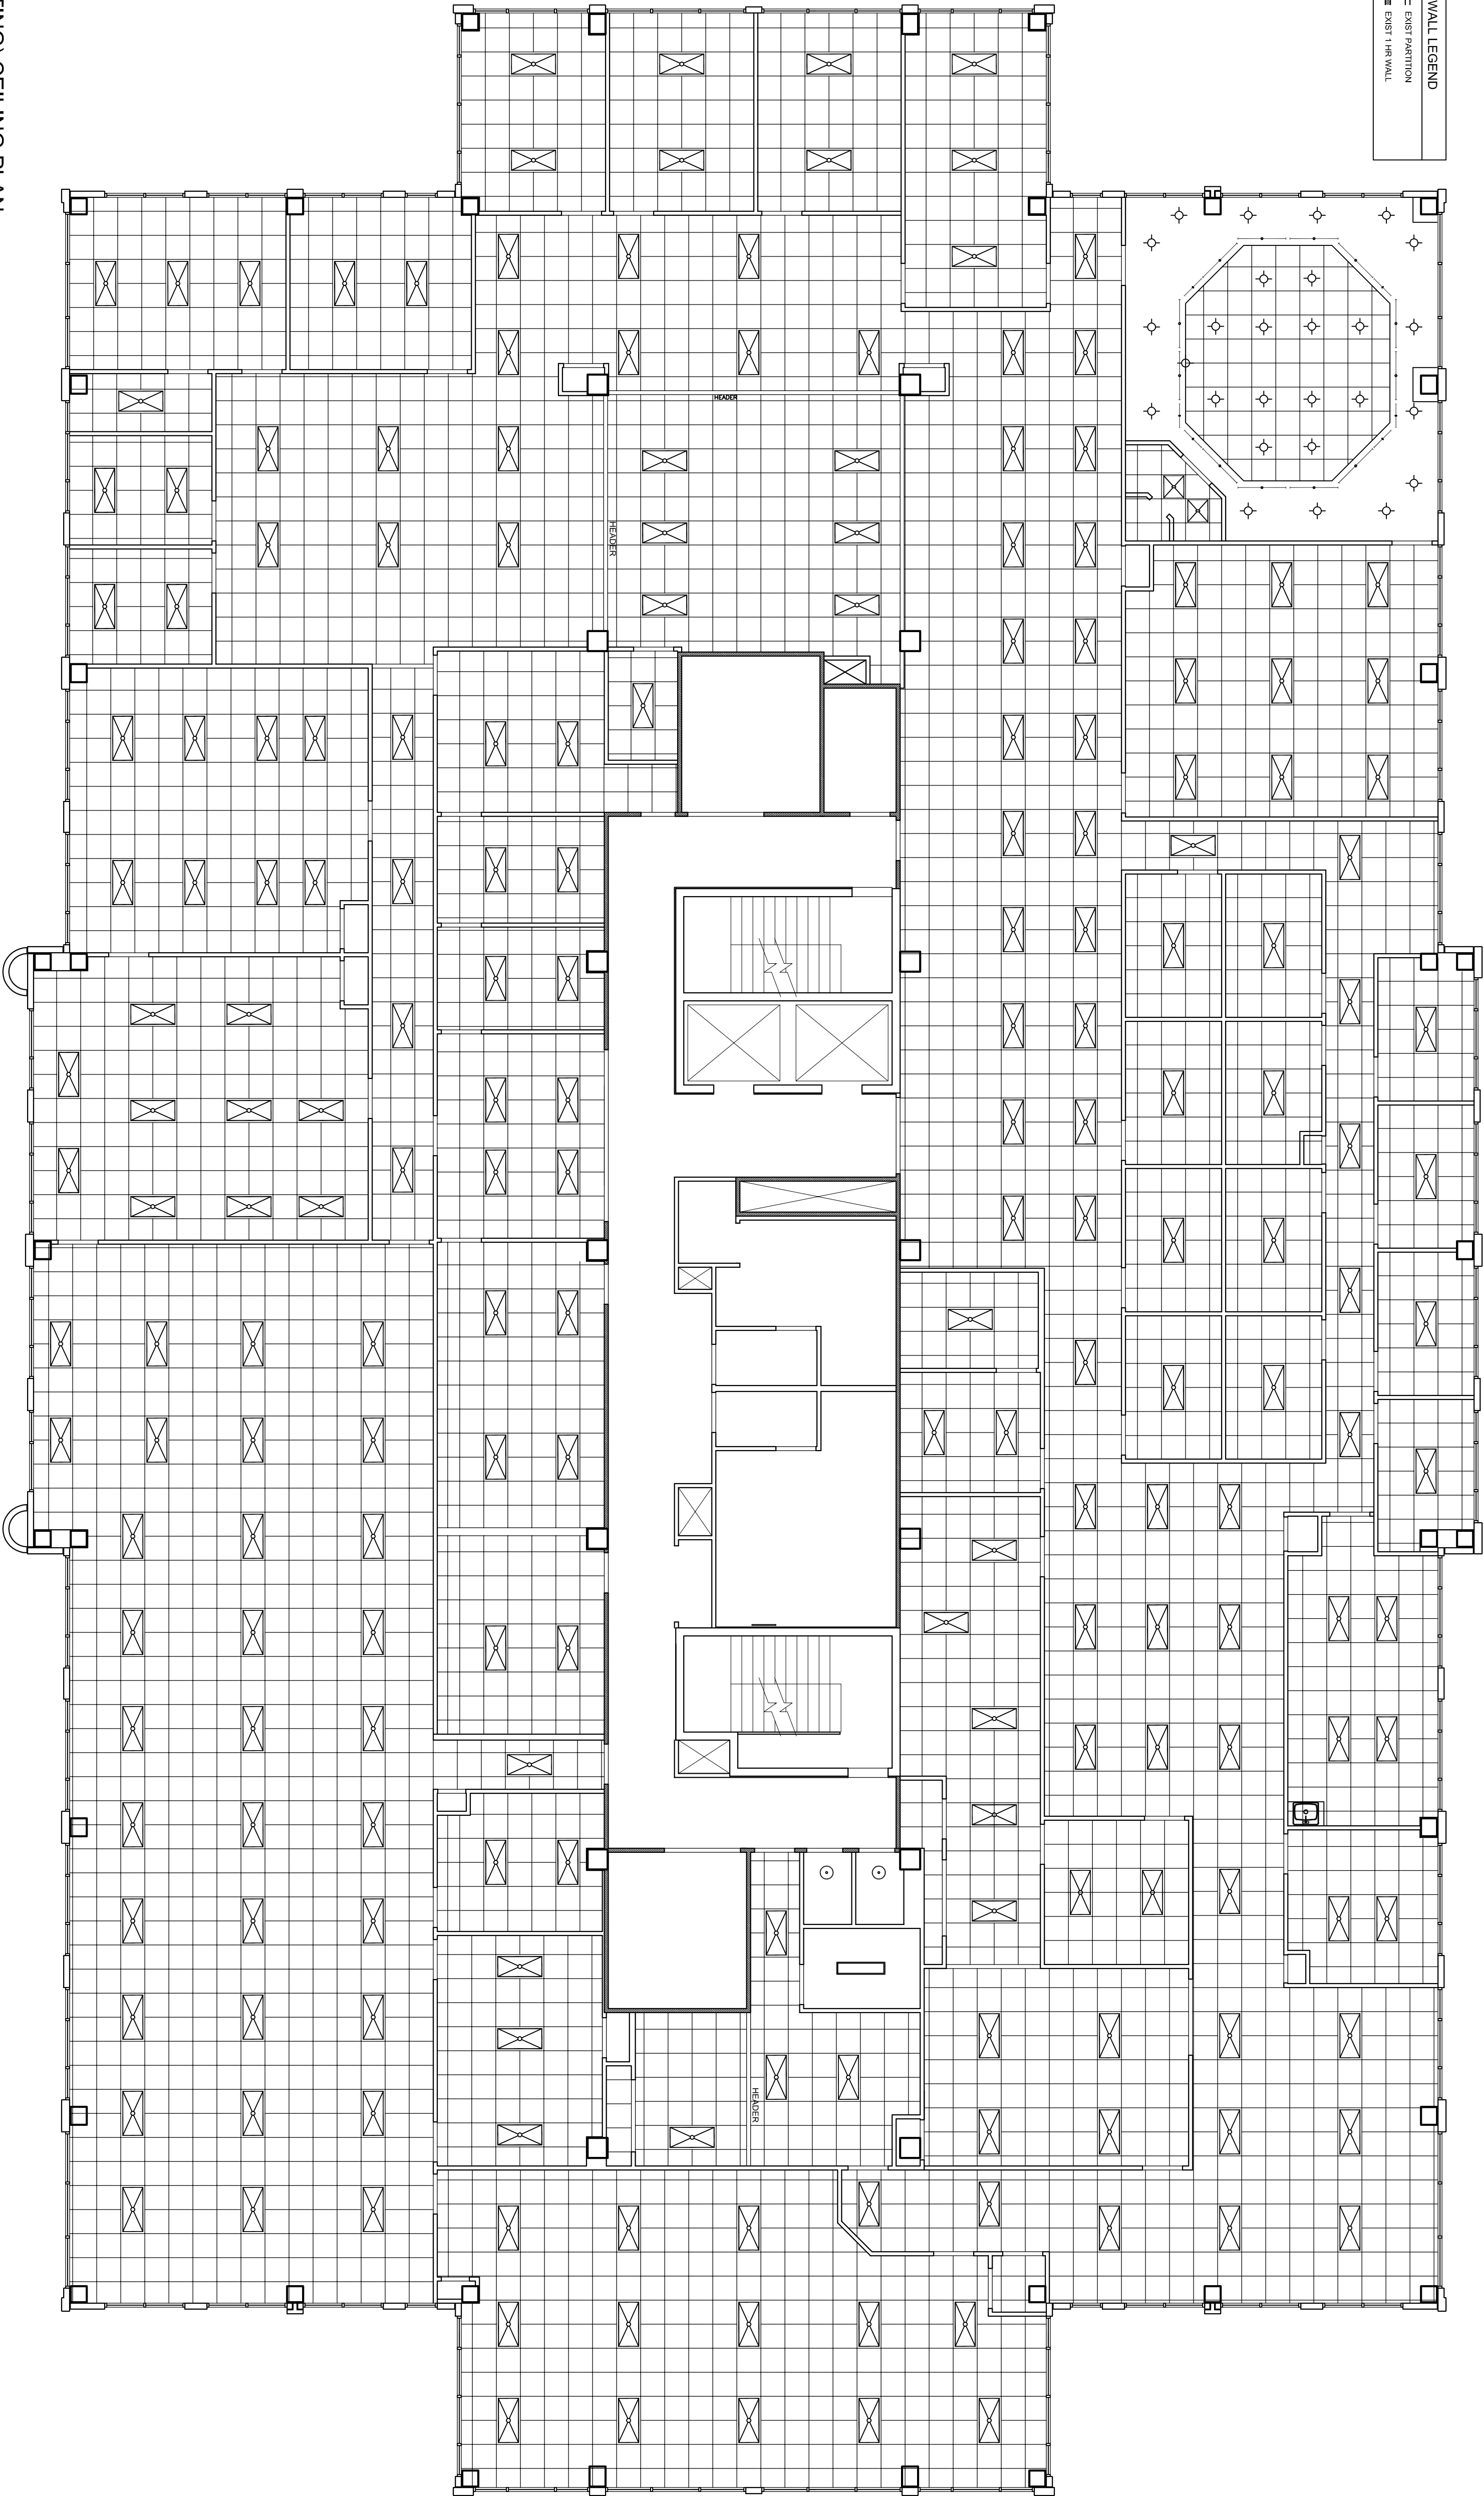

1

(EXISTING) CEILING PLAN

1/8" = 1'-0"

1. ALL CEILING/GRIDLIGHTS ARE EXISTING AS PER 11A-2

2

CEILING NOTES

COMBINED PLAN, NOT FOR CONSTRUCTION

WP ASSOC. & SUITE #410

FAIRWAY OFFICE CENTER
7121 FAIRWAY DRIVE #400
PALM BEACH GARDENS, FL 33418

PROJECT NUMBER 712110

ALLEN'S BIRSE
A0060793

birse design inc.

5300 woodland lakes drive
palm beach gardens, fl 33418
phone 561-249-4001
fax 772-409-8684
AA26001615

B
D

| REVISIONS | |
|-----------|--|
| 1 | |
| 2 | |
| 3 | |
| 4 | |
| 5 | |

THIS DRAWING IS THE PROPERTY OF BIRSE DESIGN INC. AND IS TO BE USED ONLY FOR THE PROJECT AND SITE SPECIFICALLY IDENTIFIED HEREON. IT IS NOT TO BE REPRODUCED, COPIED, OR TRANSMITTED IN ANY FORM OR BY ANY MEANS, ELECTRONIC OR MECHANICAL, INCLUDING PHOTOCOPYING, RECORDING, OR BY ANY INFORMATION STORAGE AND RETRIEVAL SYSTEM, WITHOUT THE WRITTEN PERMISSION OF BIRSE DESIGN INC.

DRAWN BY ASB

CD

02/24/12

A-2